


FACING REAR DOOR

B.O.H AREA	9
Scale= 3/8" = 1'-0"	E-200

WATER HEATERS	8
Scale= 3/8" = 1'-0"	E-200


BEVERAGE STATION	5
Scale= 3/8" = 1'-0"	E-200

COOKLINE	3
Scale= 3/8" = 1'-0"	E-200

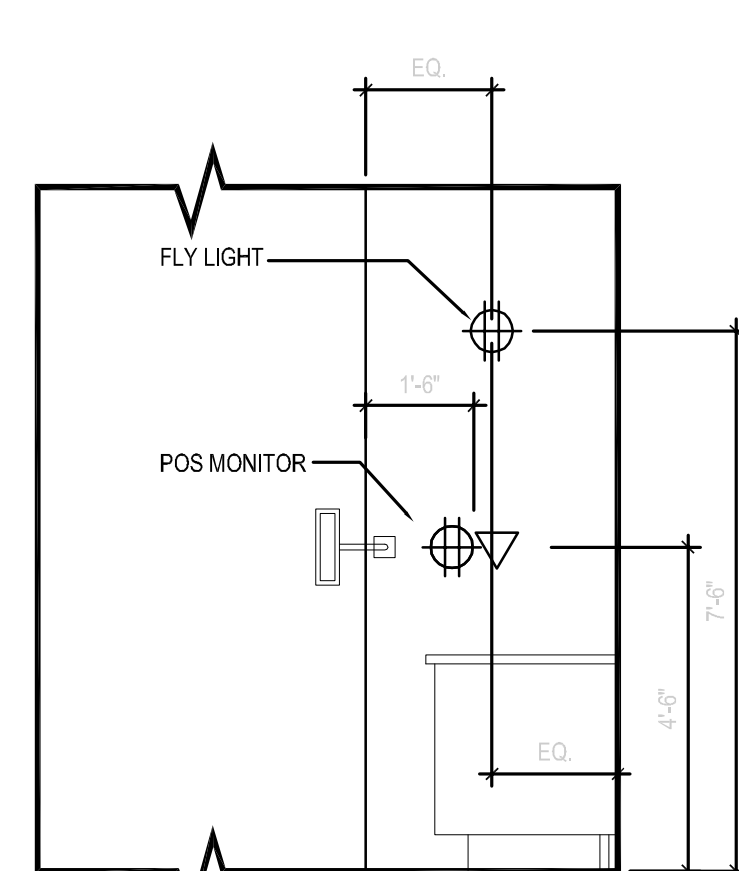

DRAGON SIGN	7
Scale= 3/8" = 1'-0"	E-200

DRIVE THROUGH AREA	2
Scale= 3/8" = 1'-0"	E-200

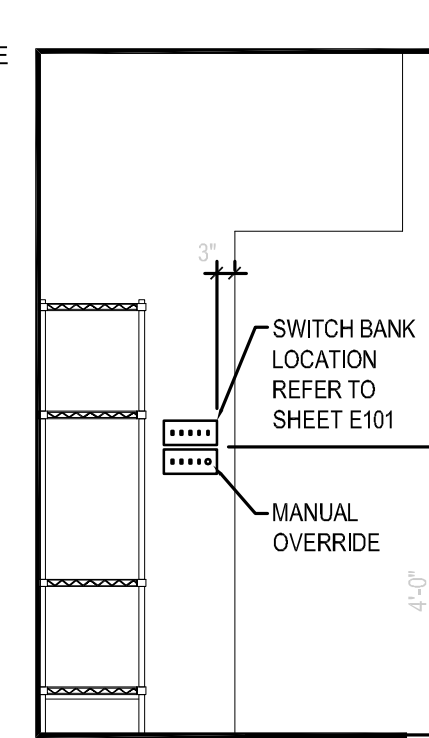

RIGHT SIDE

KPI ENGINEERING, INC.

PROFESSIONAL ENGINEERS

"No matter the Scope, KPI has YOU Covered"

3203 QUEEN PALM DRIVE
TAMPA, FLORIDA 33619
PHONE (813) 241-6488
FAX (813) 241-6498

BOARD OF PROFESSIONAL ENGINEERS - LICENSE # C-4670

Scale= 3/8" = 1'-0"	E-200
---------------------	-------



PANDA EXPRESS, INC.
1683 Walnut Grove Ave.
Rosemead, California
91770
Telephone: 626.799.9898
Facsimile: 626.372.8288

All ideas, designs, arrangement and plans indicated or represented by this drawing are the property of Panda Express Inc. and were created for use on this specific project. None of these ideas, designs, arrangements or plans may be used by or disclosed to any person, firm, or corporation without the written permission of Panda Express Inc.

REVISIONS:

ISSUE DATE:

CHECK SET	04-20-21
BID/PERMIT SET	06-01-21

DRAWN BY: BDG

PANDA PROJECT #: D24956

PANDA STORE #: TBD

ARCH PROJECT #: 239201



LUIS G. VARGAS JR, P.E.
NC LIC. # 028003

PANDA EXPRESS

PANDA HOME 2600
450 Kannapolis Parkway
Concord, NC 28027

ELECTRICAL ELEVATIONS

E-200

PANDA HOME 2600 R3