

NEW RETAIL BUILDING
KITTIES CROSSING
21 BLUFFTON ROAD
BLUFFTON, SC, 29910
CNNA ARCHITECTS, INC.

119 LUCKIE STREET NW | ATLANTA, GEORGIA 30303.2146 | 404.522.0077 | 404.522.0080 FAX
ARCHITECTURE | PLANNING | PROGRAMMING | INTERIOR DESIGN | PROJECT MANAGEMENT | GRAPHIC DESIGN

THIS DRAWING IS FOR THE ABOVE LOCATION ONLY

THIS DRAWING, ITS CONTENTS & ALL RIGHTS THEREIN ARE RESERVED BY CNNA, INC. NO PART OF THIS DRAWING MAY BE REPRODUCED OR TRANSMITTED IN ANY FORM OR BY ANY MEANS, ELECTRONIC OR MECHANICAL, WITHOUT PERMISSION IN WRITING FROM CNNA ARCHITECTS, INC. ANY REUSE OF THIS DRAWING WITHOUT THE WRITTEN CONSENT OF CNNA ARCHITECTS, INC. IS PROHIBITED & CONSIDERED A VIOLATION.

Print Record	
03/01/2017	BID ISSUANCE
03/14/2017	BID ISSUANCE APPENDIX #1

Revisions	

Project No.: 16330.00
Project Date: MARCH 1, 2017
Cadd File No: 1705
Drawn By: STS
Checked By: TG
Scale: AS NOTED

Sheet Title:

SECTIONS & DETAILS






Sheet No.

S-3.2

CERTIFICATE OF AUTHORIZATION: ENC.3613



GW Design Group, LLC
(770) 457-0065

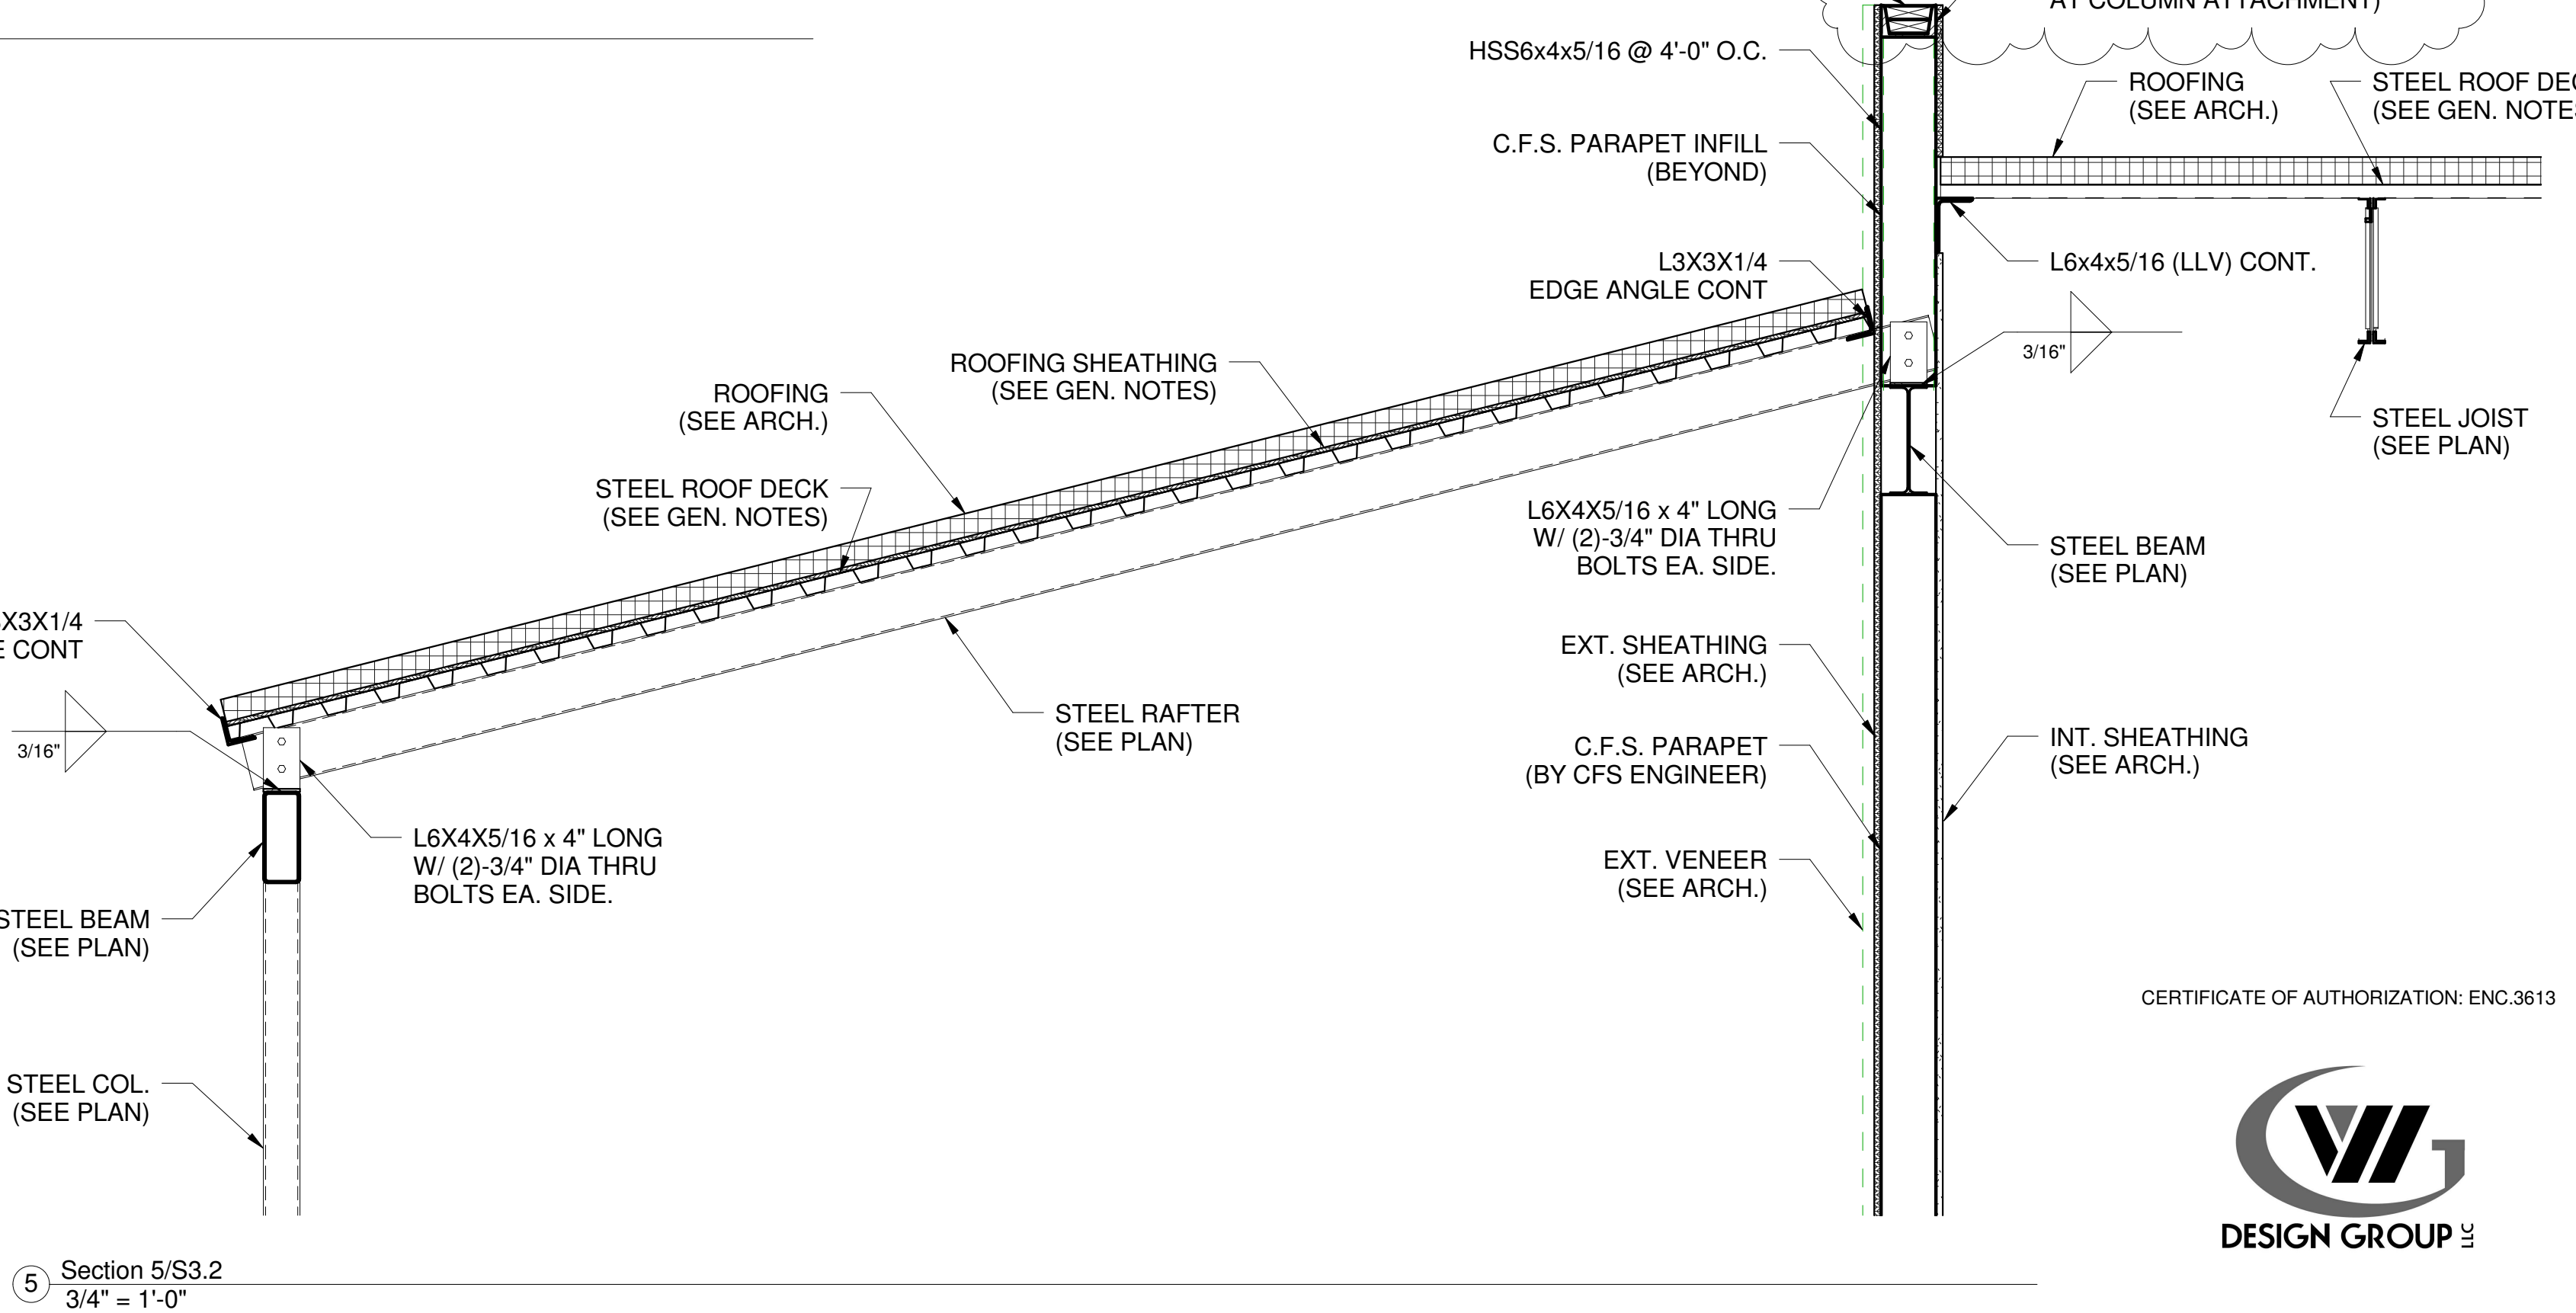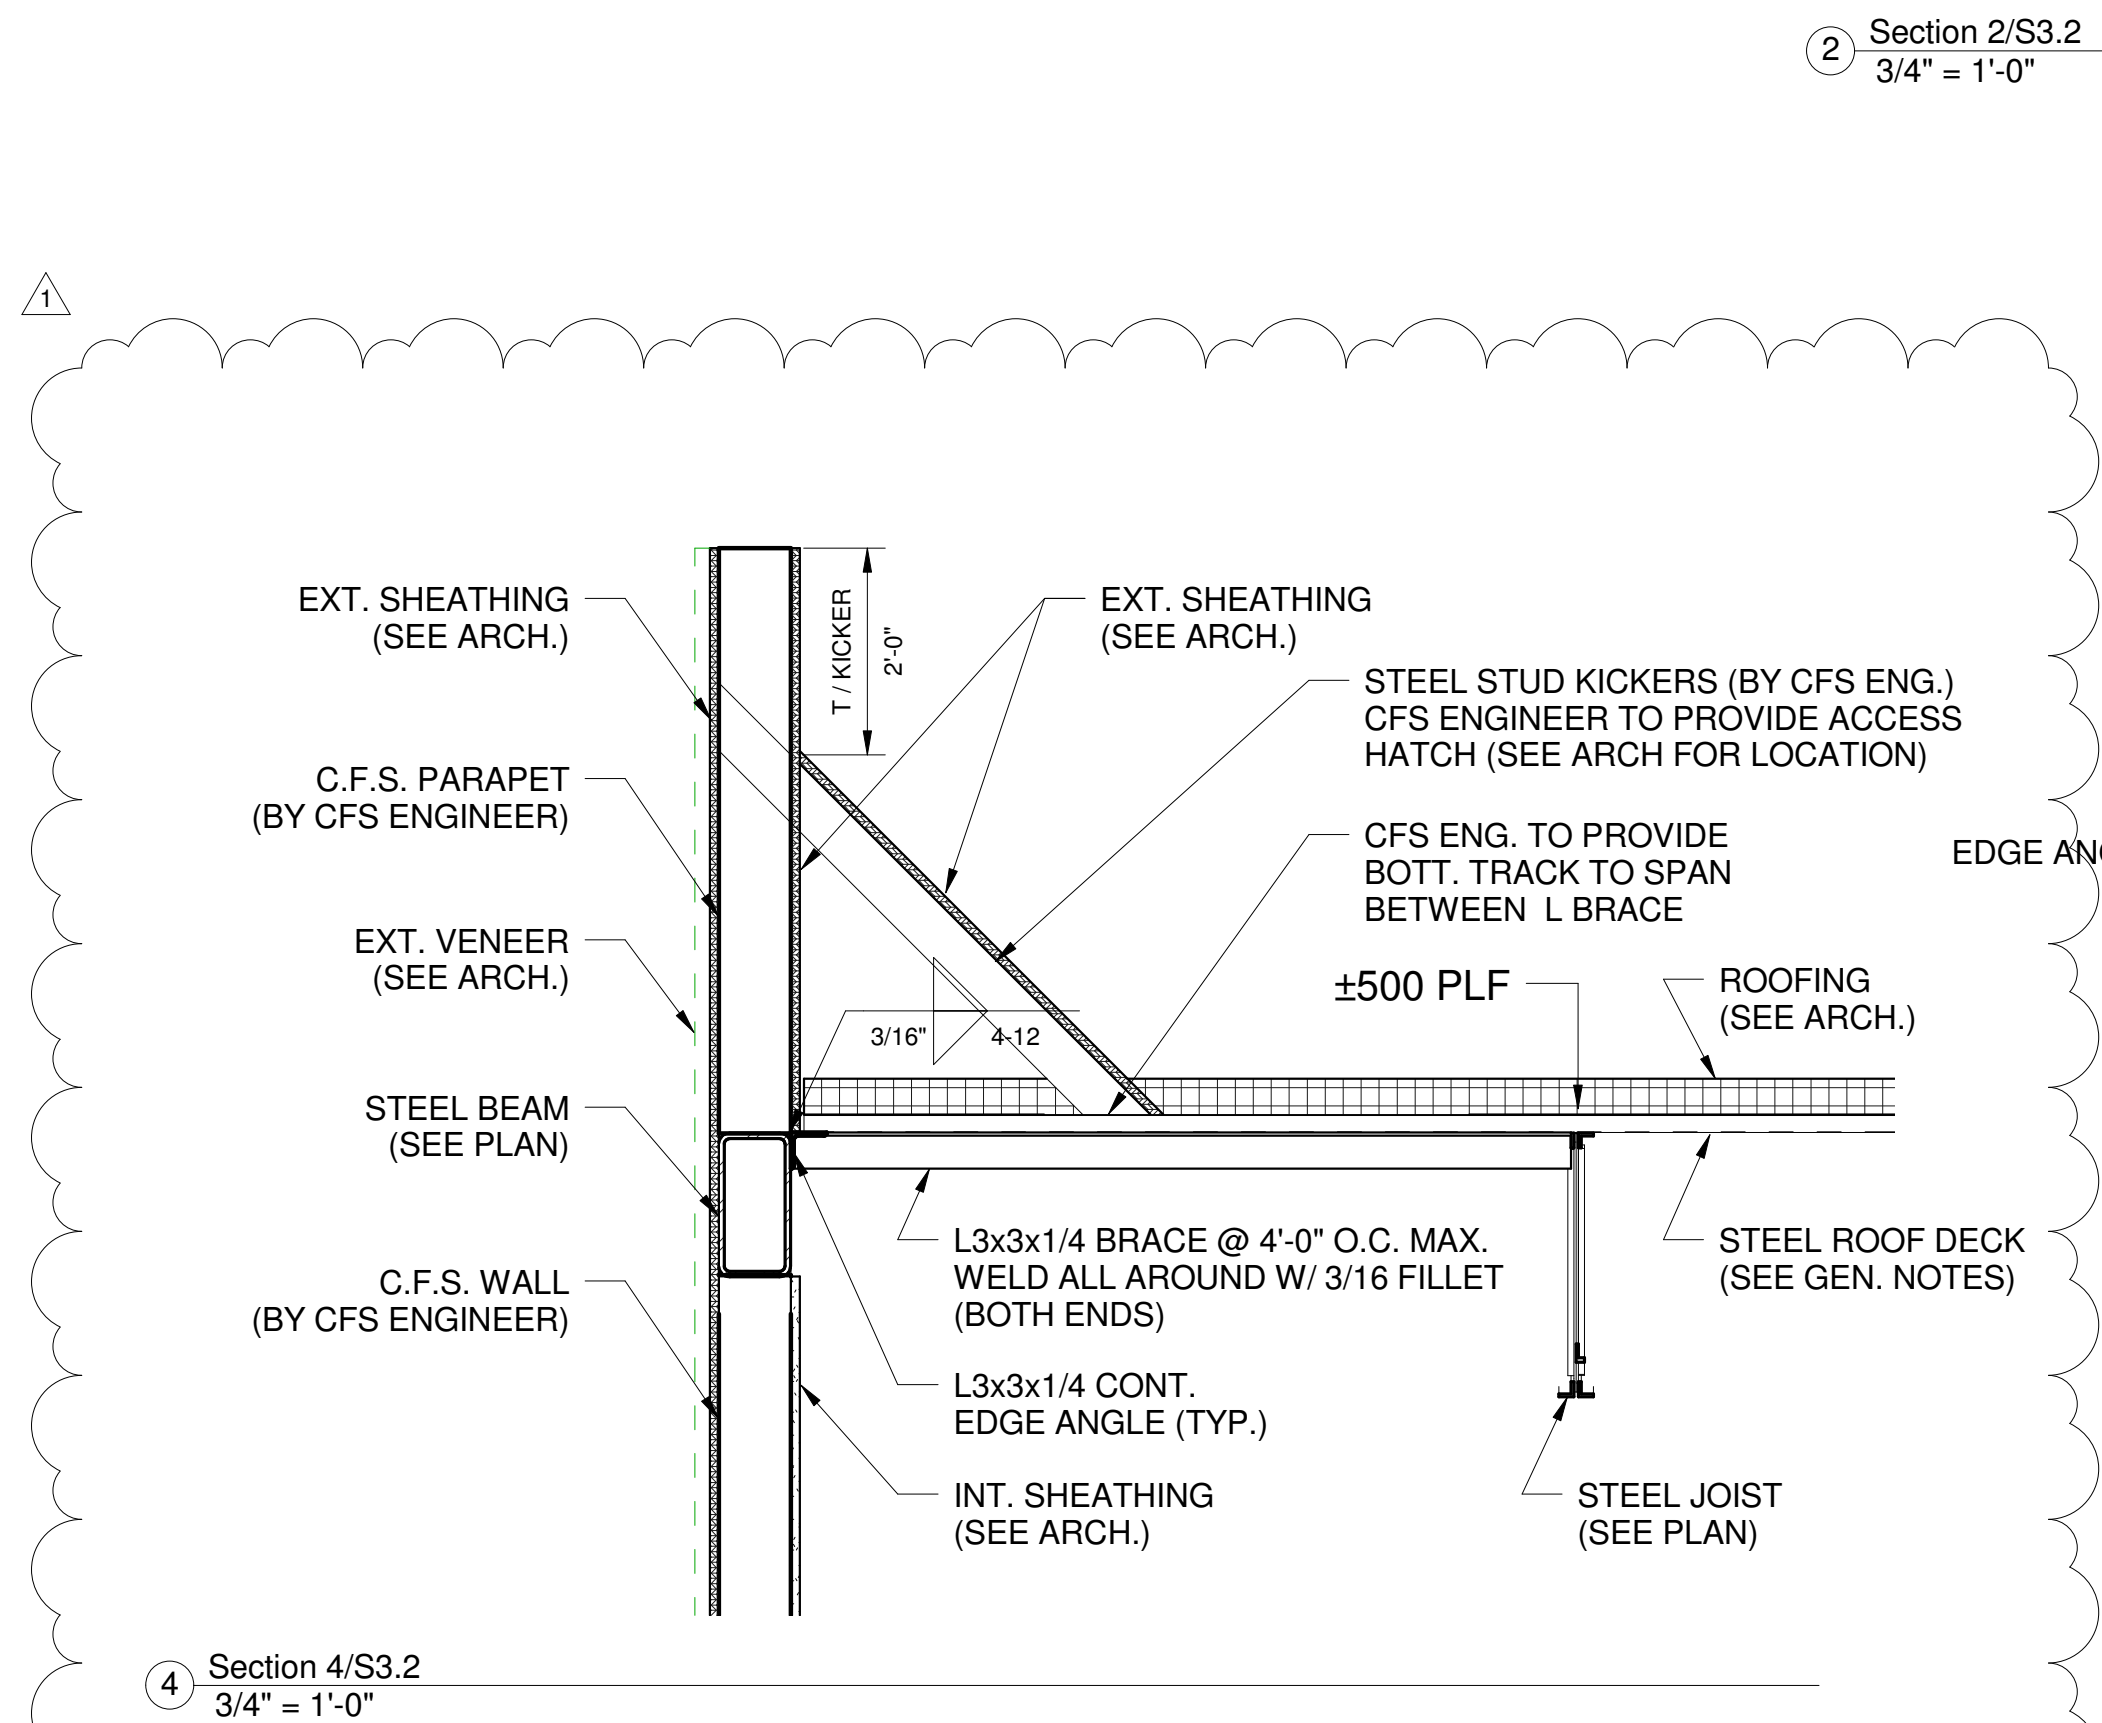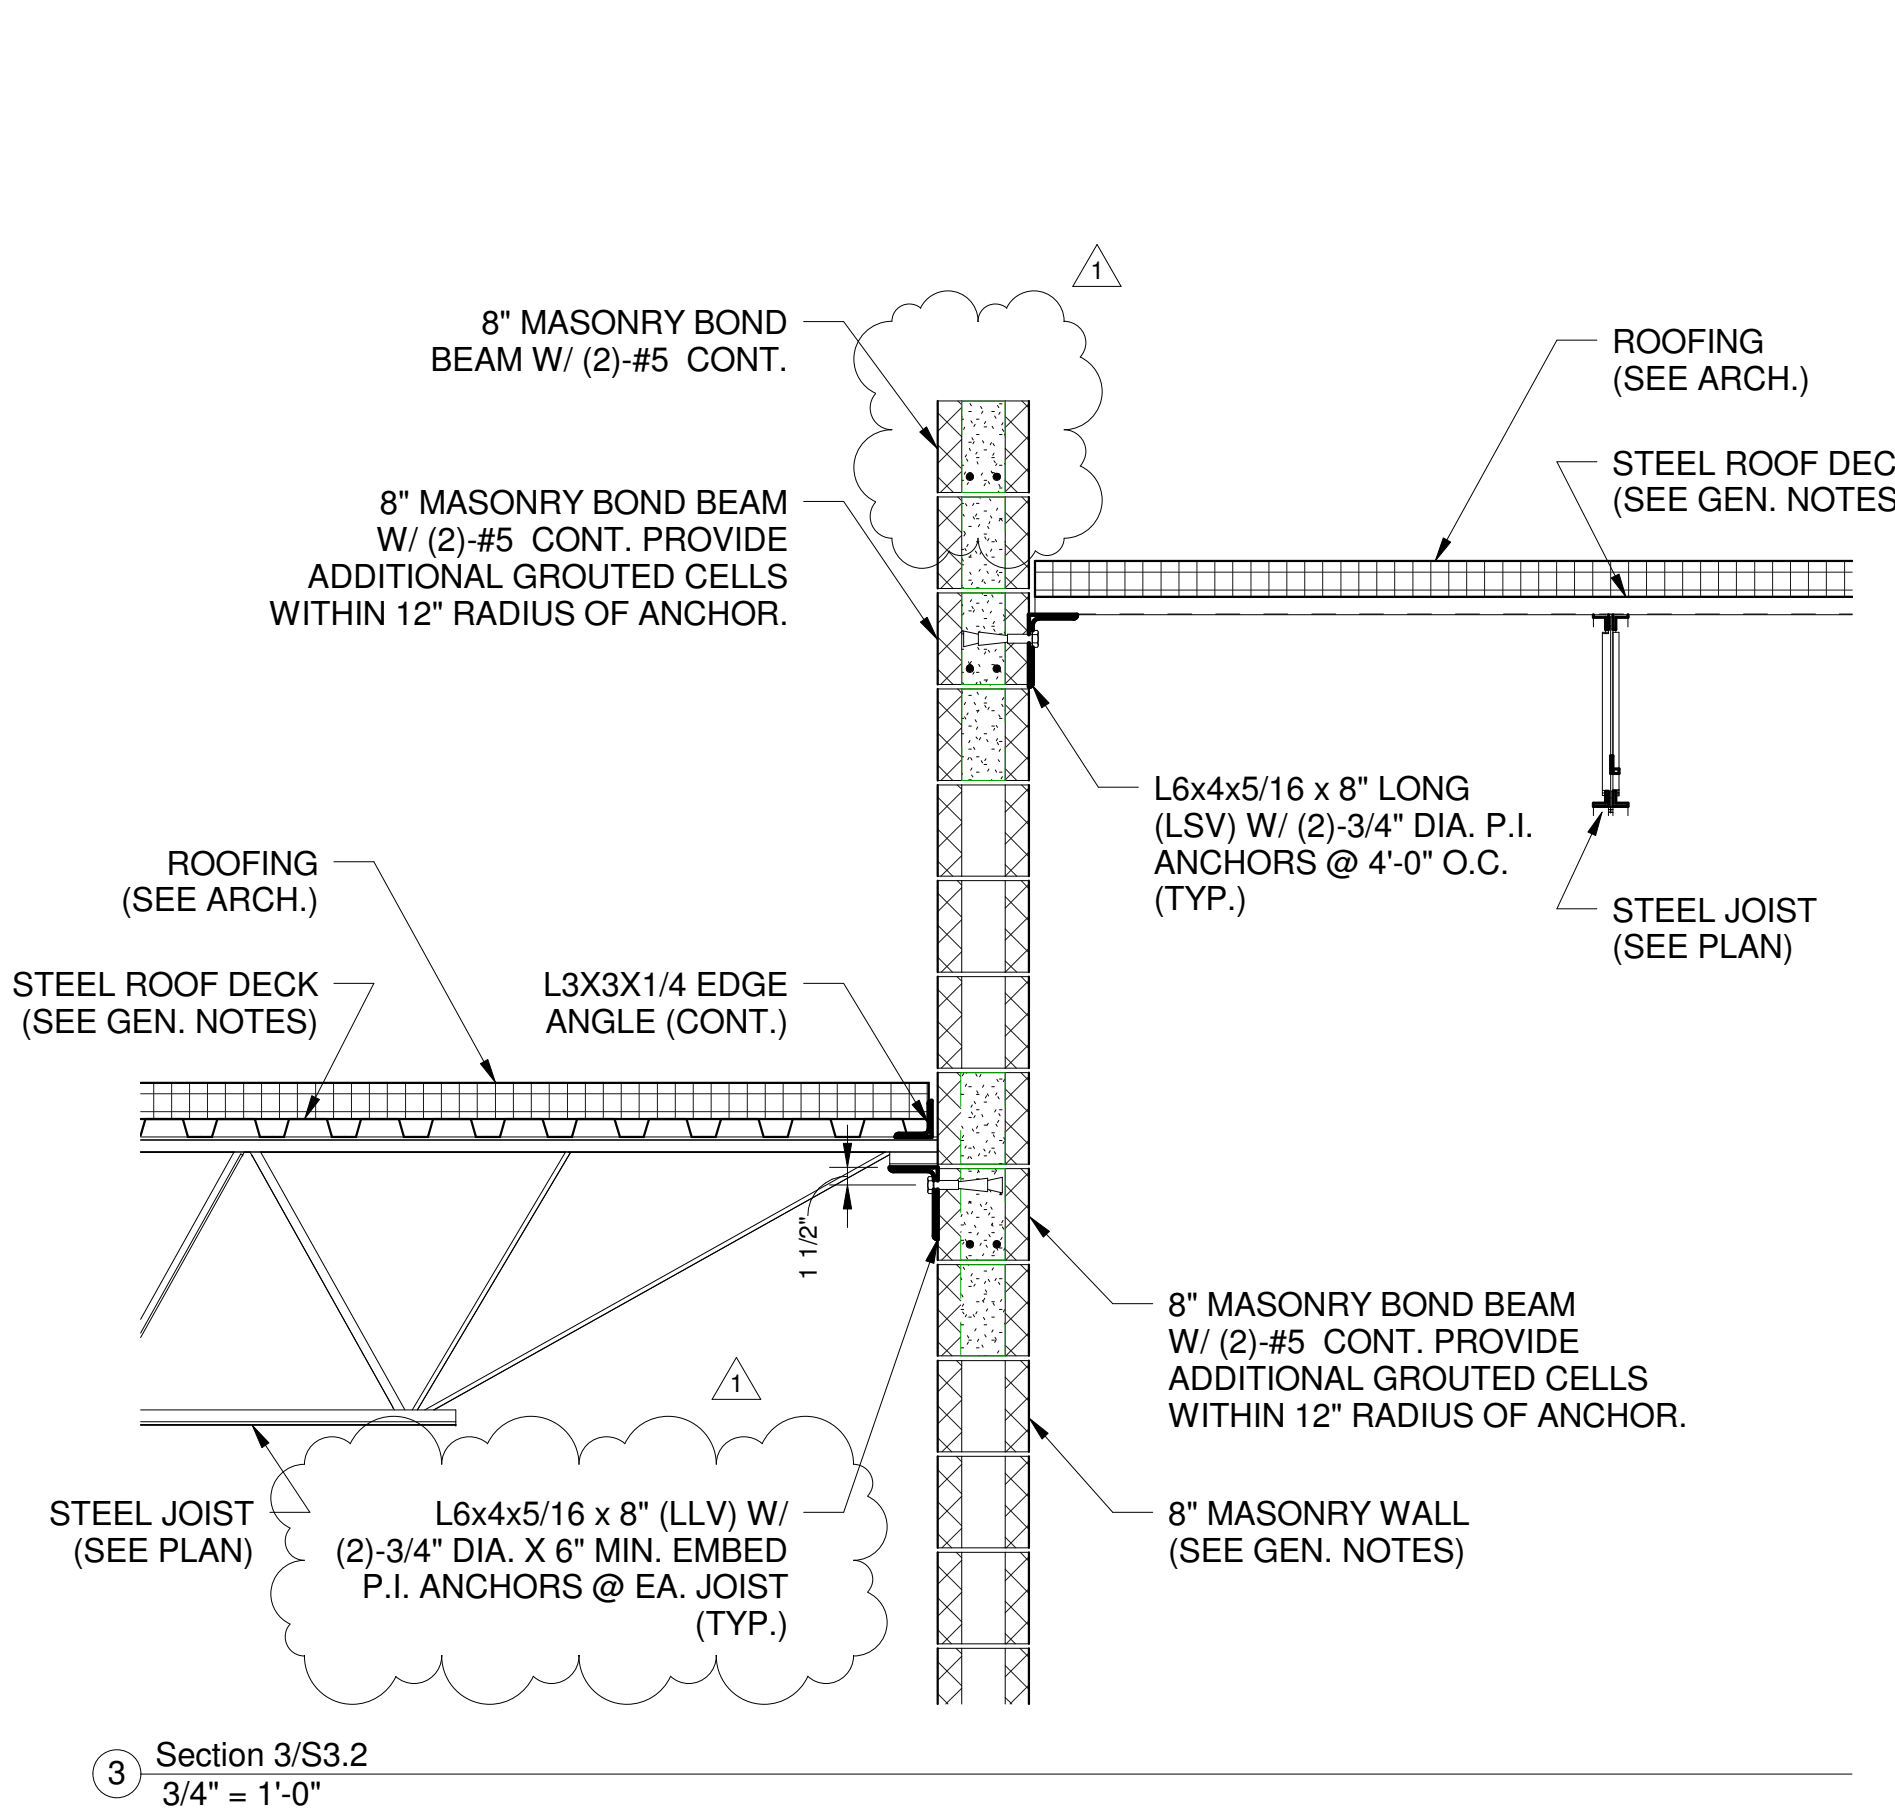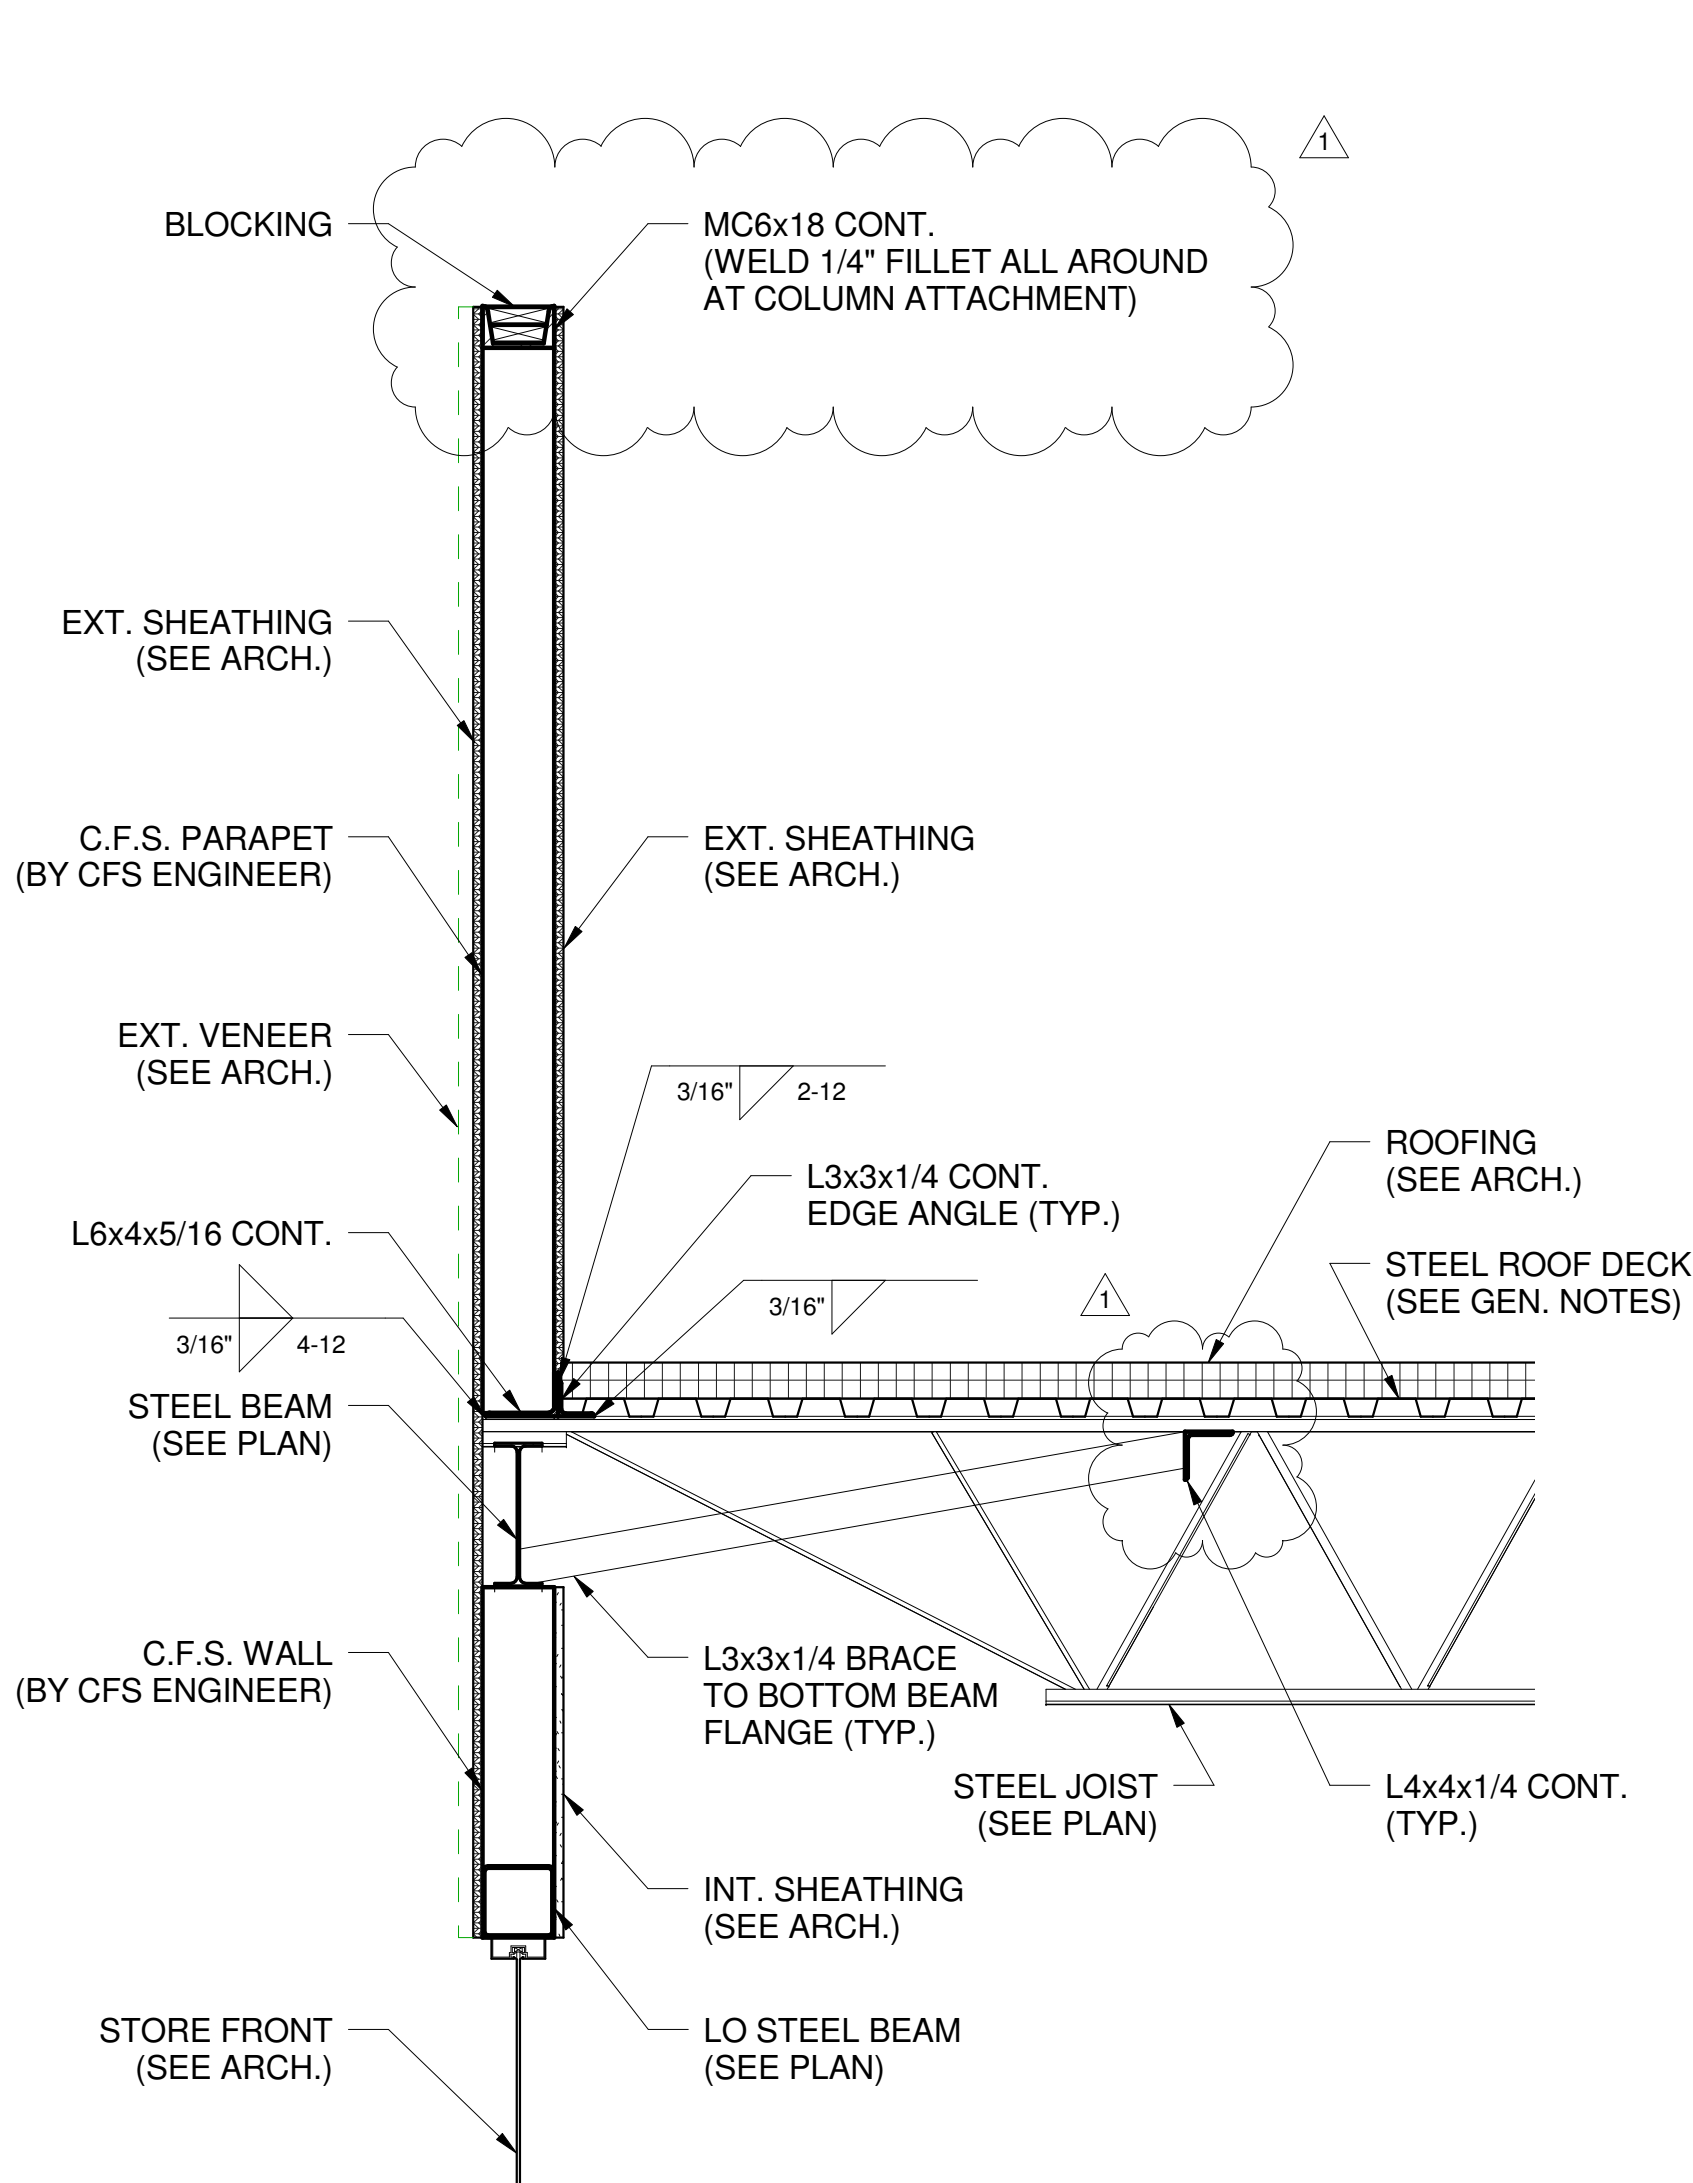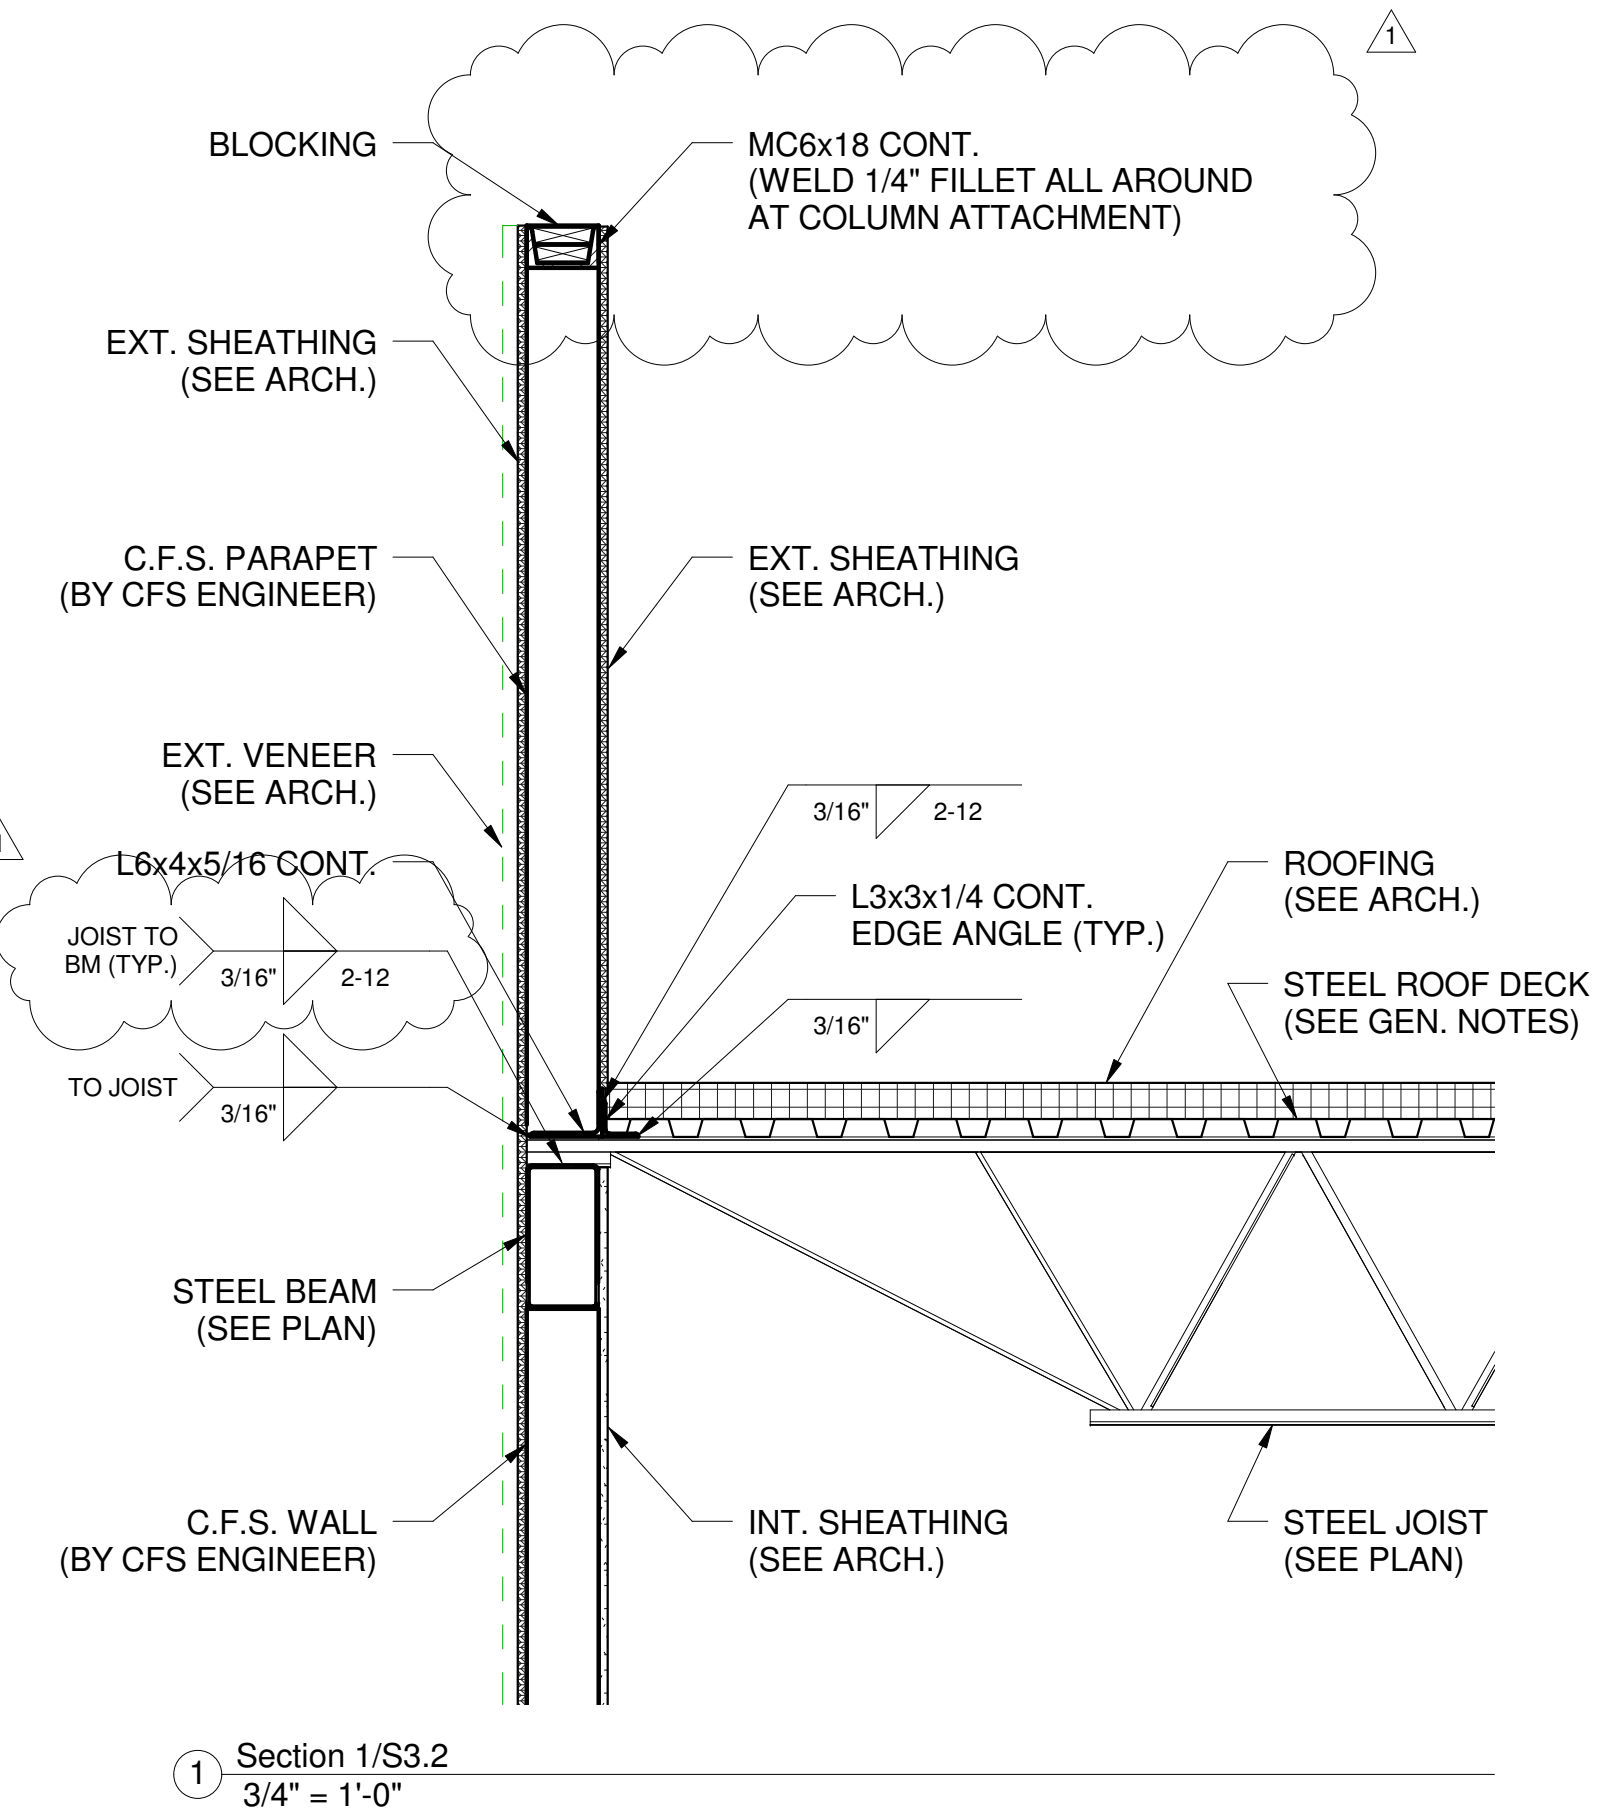

Not Released for Construction

Released for Construction