

OWNER'S STATEMENT

THE UNDERSIGNED BEING THE OWNER(S) OF THE PROPERTY DELINEATED HEREON DO HEREBY CONSENT TO THE PREPARATION AND RECORDATION OF THIS MAP.

Jannette A. Leidall
JANNETTE A. LEIDALL

Virginia E. Zimmerman
VIRGINIA E. ZIMMERMAN



NOTES and LEGEND

- DENOTES 3/4" REBAR TAGGED L.S. 3570 AND SET ON THIS SURVEY.
- DENOTES 1/2" IRON PIPE TAGGED L.S. 3570 PER 20/M/1, FOUND.
- DENOTES 3/4" REBAR TAGGED R.C.E. 14774 PER 26/M/31, FOUND.
- DENOTES A FOUND MONUMENT, THE CHARACTER OF WHICH IS NOTED ON PLAT.
- DENOTES A MATHEMATICAL POINT ONLY, NOTHING FOUND OR SET.

THE MERIDIAN OF THIS SURVEY IS BASED UPON THE WEST LINE OF PARCEL D AS SHOWN ON THAT CERTAIN OFFICIAL MAP RECORDED IN BOOK 20 OF MAPS & PLATS AT PAGE 1, AMADOR COUNTY RECORDS, THE BEARING OF WHICH LINE IS N. 01° 25' 56" E.

VICINITY SKETCH


NOT TO SCALE

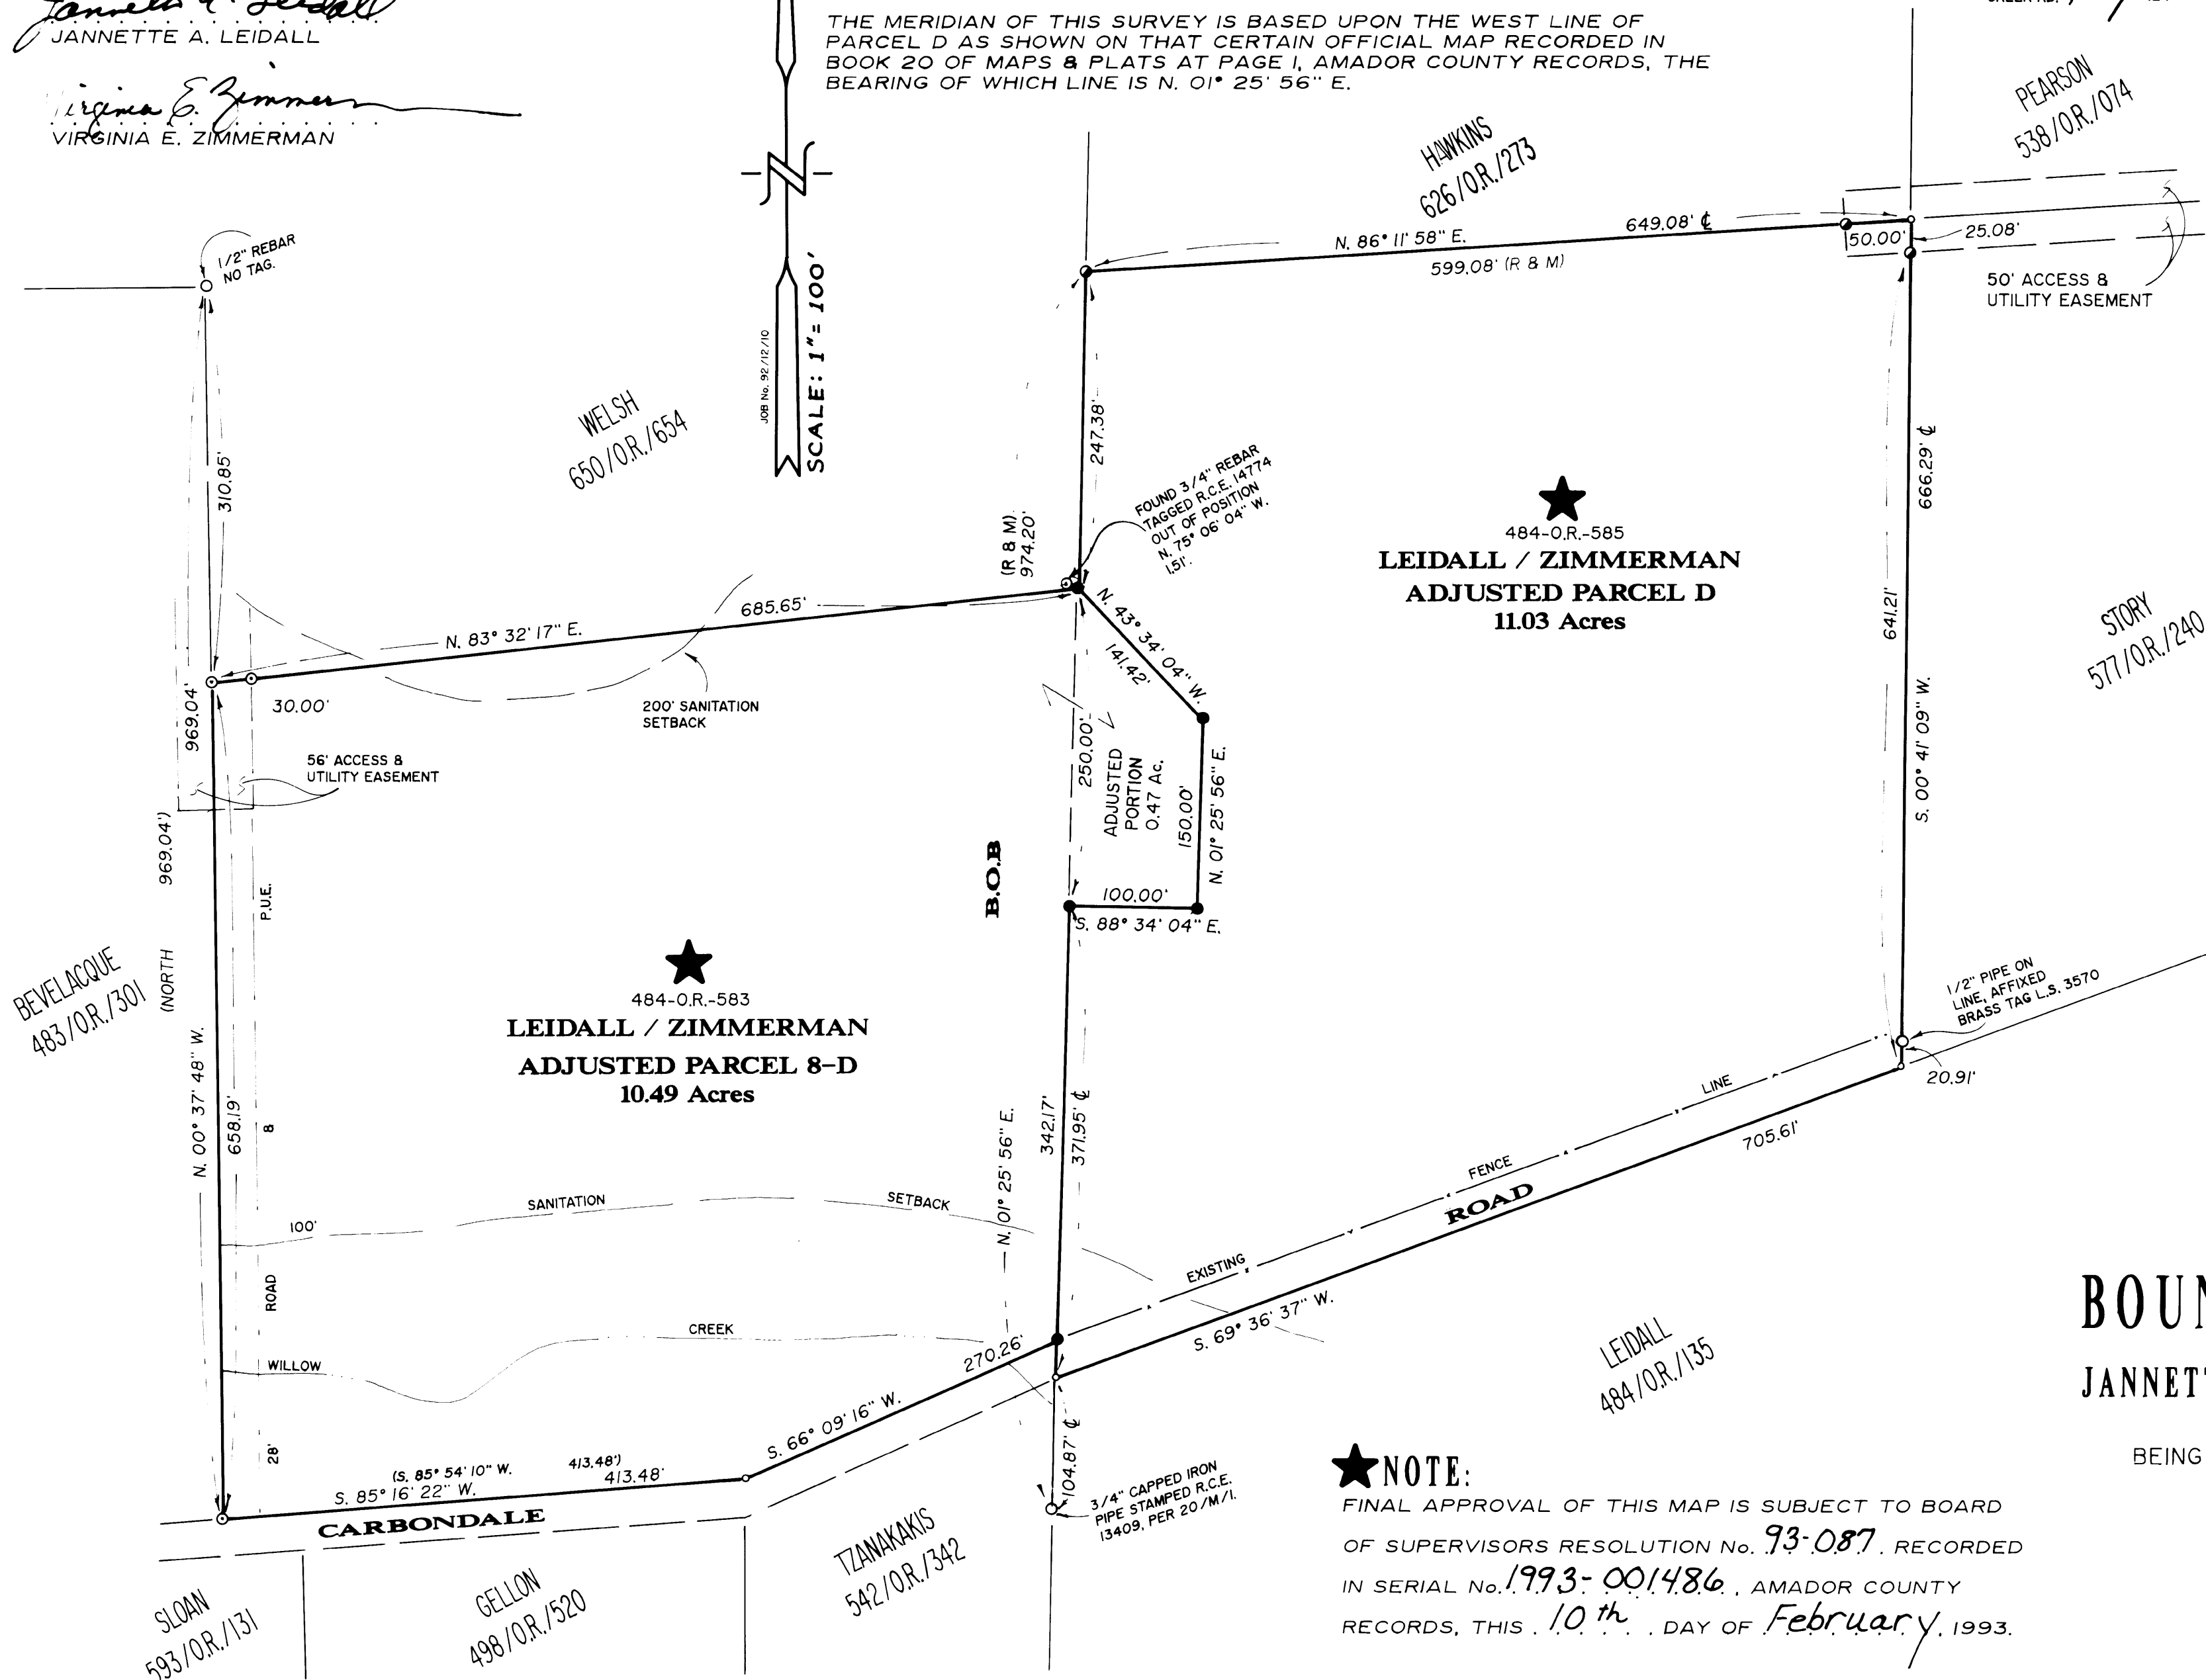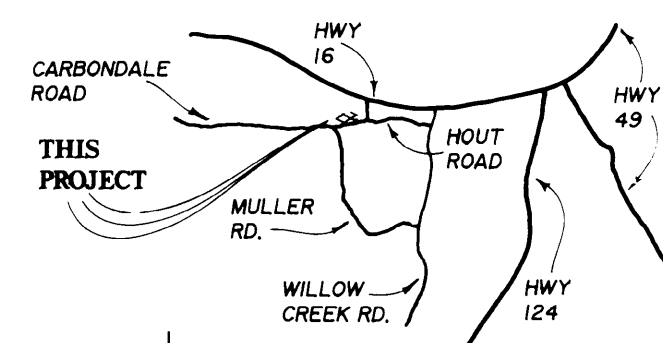

SURVEYOR'S STATEMENT

THIS MAP CORRECTLY REPRESENTS A SURVEY MADE BY ME, OR UNDER MY DIRECTION IN CONFORMANCE WITH THE REQUIREMENTS OF THE LAND SURVEYORS' ACT AT THE REQUEST OF: JANNETTE LEIDALL & VIRGINIA E. ZIMMERMAN IN JANUARY, 1993.


C. Lee DeLange
C. LEE DeLANGE
L.S. 3570
MY LICENSE EXPIRES 6/30/96

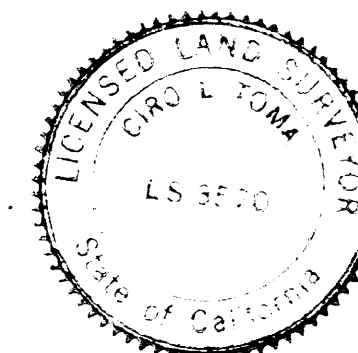

COUNTY SURVEYOR'S STATEMENT

THIS MAP HAS BEEN EXAMINED IN ACCORDANCE WITH SECTION 8766 OF THE LAND SURVEYORS' ACT THIS 16th DAY OF Feb., 1993.

C. Lee DeLange
C. LEE DeLANGE
L.S. 4066
AMADOR COUNTY DEPUTY SURVEYOR
MY LICENSE EXPIRES 6/30/96

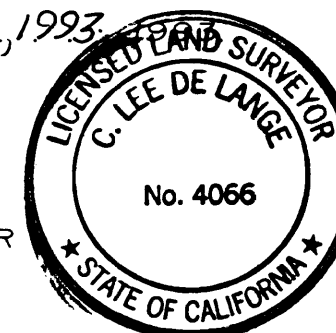

RECORDER'S STATEMENT

FILED THIS 17th DAY OF February, 1993 AT 11:55 A.M. IN BOOK 47 OF MAPS AND PLATS AT PAGE 24 AT THE REQUEST OF THE AMADOR COUNTY DEPUTY SURVEYOR. FEE: \$700 paid 1993-001676

Sheldon D. Johnson
SHELDON D. JOHNSON
AMADOR COUNTY RECORDER

BY: *Marlane Oruse*
DEPUTY

RECORD of SURVEY
BOUNDARY LINE ADJUSTMENT
JANNETTE A. LEIDALL and VIRGINIA E. ZIMMERMAN
484-O.R.-583 & 484-O.R.-585
BEING PARCEL 8-8 OF 26/M/31 & PARCEL D OF 20/M/1, ALSO WITHIN SECTION 19, T. 7N., R. 10E., M.D.M. COUNTY OF AMADOR, STATE OF CALIFORNIA

Toma & Anderson
Licensed Land Surveyors
41 Summit Street
Jackson, California
(209) 223-0156