



Chick-fil-A

Chick-fil-A
5200 Buffington Road
Atlanta, Georgia 30349-
2998

INTERPLAN

ARCHITECTURE
ENGINEERING
INTERIOR DESIGN
PROJECT MANAGEMENT

604 COURTLAND STREET
SUITE 100
ORLANDO, FLORIDA 32804
PH 407.645.5008
FX 407.629.9124

SEAL:
THIS DOCUMENT IS NOT FOR CONSTRUCTION
UNLESS THE ARCHITECT OR ENGINEER'S
SIGNATURE AND SEAL APPEAR BELOW

115 Cherokee Place, Cartersville, GA 30121

CHICK-FIL-A
Cherokee Place FSR

FSR# 00534

REVISION SCHEDULE

NO. DATE DESCRIPTION

1 01/19/18 COORDINATION REVISIONS

CONSULTANT PROJECT # 2017.0149

PRINTED FOR Bid

DATE November 20, 2017

DRAWN BY AD

Information contained on this drawing and in all digital files
produced for above named project may not be reproduced in
any manner without express written or verbal consent from
without project representations

SHEET FLOOR FINISH PLAN

INTERPLAN, LLC. RESERVES COPYRIGHT & OTHER RIGHTS RESPECTING THESE DOCUMENTS TO THE ORIGINAL SET OR PURPOSE FOR WHICH THEY WERE PREPARED. REPRODUCTIONS, CHANGES OR ASSIGNMENTS ARE PROHIBITED.

3/12/2018 10:38:27 AM

Copyright © 2017

INTERPLAN, LLC. RESERVES COPYRIGHT & OTHER RIGHTS RESPECTING THESE DOCUMENTS TO THE ORIGINAL SET OR PURPOSE FOR WHICH THEY WERE PREPARED. REPRODUCTIONS, CHANGES OR ASSIGNMENTS ARE PROHIBITED.

Copyright © 2017

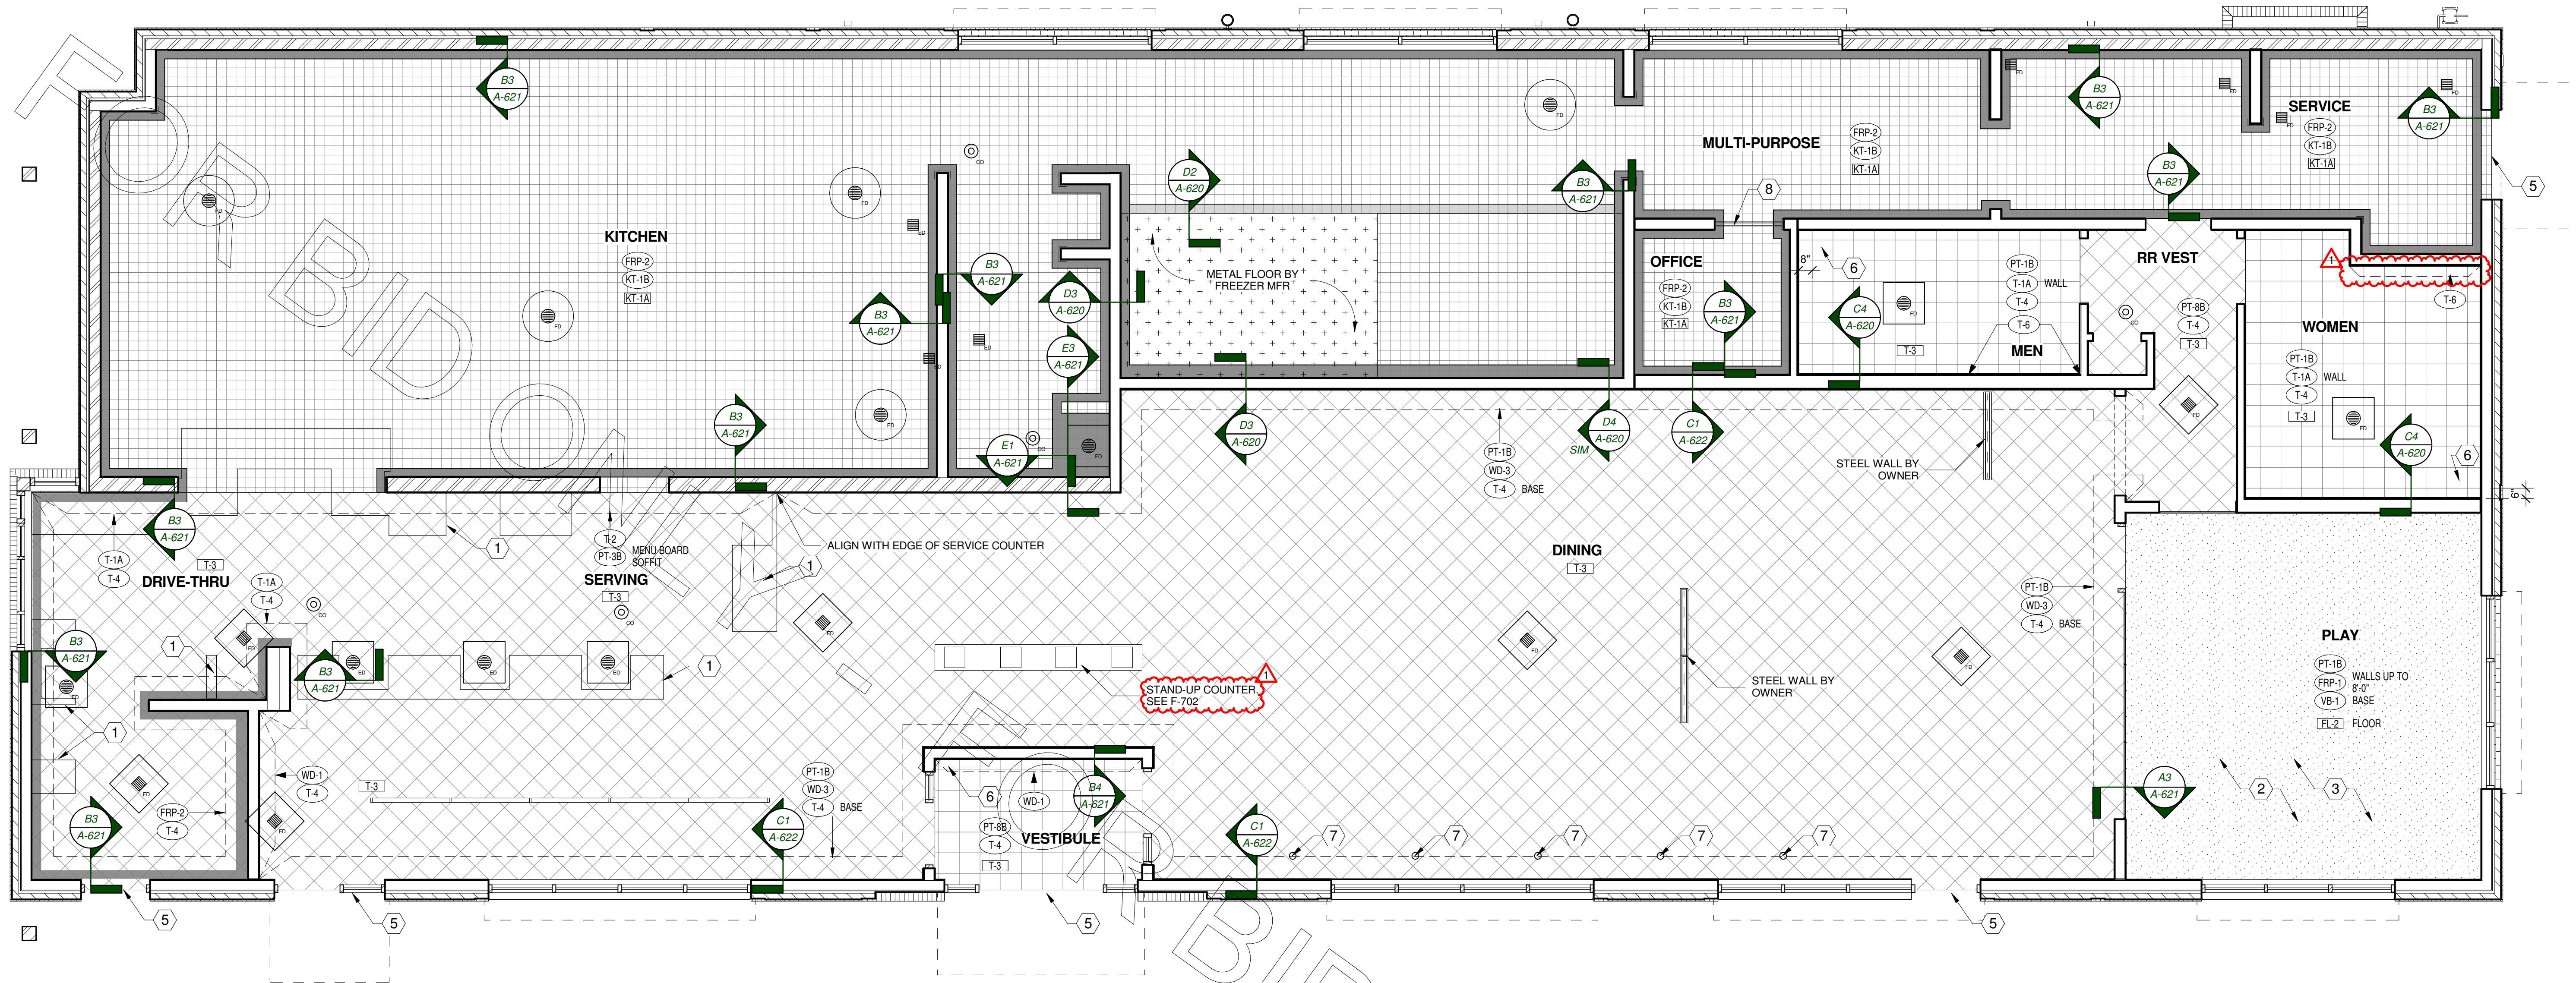

C4 FINISH PLAN_LRG
1/4" = 1'-0"

FINISH SCHEDULE - INTERIOR							
MARK	DESCRIPTION	MANUFACTURER	MODEL NAME	MODEL NUMBER	COLOR	SIZE	NOTE
01. CEILING FINISHES							
ACT-1	ACOUSTICAL CEILING PANEL AND GRID	CERTAINTEE	PERFORMA VINYLROCK	1142-CRF-1	WHITE	24" x 24" x 1/2"	GRID: STANDARD 15/16" SQUARE LAY-IN GRID, WHITE
ACT-2	ACOUSTICAL CEILING PANEL AND GRID	CERTAINTEE	PERFORMA SYMPHONY M	1222BF-IOF-1	WHITE	24" x 24" x 3/4"	GRID: ELITE NARROW REVEAL, (CORNER BEVEL) 9/16" GRID, WHITE
PT1-A	PRIMARY INTERIOR CEILING PAINT	SHERWIN WILLIAMS	PRO MAR 200 ZERO VOC PAINT	SW-7011	NATURAL CHOICE		FINISH: FLAT (SEMI-GLOSS ON HARDIE PANEL)
PT3-A	INTERIOR CEILING PAINT	SHERWIN WILLIAMS	PRO MAR 200 ZERO VOC PAINT	SW-7600	BOLERO		FINISH: FLAT
PT5-A	INTERIOR CEILING PAINT	SHERWIN WILLIAMS	PRO MAR 200 ZERO VOC PAINT	SW-7031	MEGA GRIEGE		FINISH: FLAT
02. FLOOR FINISHES							
FL-2	PLAYGROUND FLOORING	PROJECT INNOVATIONS INC	PLAY PAD SAFETY SURFACING		40% EGGSHELL, 40% GRAY, 20% BLACK	1/2" THICK MIN	SOFT PLAY/ SII PLAYGROUND TO PURCHASE AND INSTALL
G-1	FLOOR TILE GROUT	MAPEI	ULTRA COLOR GROUT		47 / CHARCOAL		(T3 & T4)
G-3	FLOOR TILE GROUT	MAPEI	KERAPOXY IEG CO		47 / CHARCOAL		(KT-1 SERIES), GC TO INSTALL WITH STANDARD THINSET MORTAR
KT-1A	KITCHEN TILE	CREATIVE MATERIALS CORPORATION	RED 308		RED 308	8" X 8"	JOINT WIDTH: 3/8" W THINSET MORTAR
T-3	PORCELAIN TILE	CREATIVE MATERIALS CORPORATION	PATINA		PATINA	12" X 12"	JOINT WIDTH: 3/16"
04. WALL BASE FINISHES							
KT-1B	KITCHEN TILE COVE BASE	CREATIVE MATERIALS CORPORATION	RED 310		RED 310	6" x 8" COVE	JOINT WIDTH: 3/8" WITH THINSET MORTAR
T-4	PORCELAIN TILE COVE BASE	CREATIVE MATERIALS CORPORATION	PATINA		PATINA	6" X 12"	JOINT WIDTH: 3/16"
VB-1	VINYL WALL BASE @ PLAYGROUND	JOHNSONITE	TRADITIONAL COVE BASE		CB-40, BLACK	6" H	
04. WALL FINISHES							
CG-1	OUTSIDE CORNER GUARD AT PLAYGROUND (FULL HEIGHT, TYPICAL)	KOROGUARD	EXTRUDED CORNER GUARDS	G-815	OYSTER	.078 THICK X 1 1/2" X 1 1/2" X 96" H	
CG-2	INSIDE CORNER GUARD AT PLAYGROUND	KOROGUARD	THERMOFORMED CORNER GUARDS WITH SQUARE EDGE PROFILE	F-410	OYSTER	.40" THICK X 1" X 1" X 96" H	
CG-3	CORNER GUARD (KITCHEN ONLY)	MANUFACTURER	STAINLESS STEEL CORNER GUARD AND/OR ENDCAP		STAINLESS STEEL		CORNER GUARD AT ALL OUTSIDE FRP CORNERS, U.N.O.
CG-4	CORNER GUARD (KITCHEN ONLY)	MARLITE	MARLITE		WHITE		
CG-5	CORNER GUARD (RESTROOM ONLY)	SCHLUTER	JOLLY M80A*		SATIN NICKEL ANODIZED ALUMINUM	1/4"	
FRP-1	FRP WALL PANELS @ PLAYGROUND	KOROGUARD	FRP RIGID VINYL SHEET	W202	OYSTER	.040" THICK X 4 X 8 PANELS	8'-0" A.F.F MAX HEIGHT
FRP-2	FRP WALL PANELS @ KITCHEN	MARLITE	STANDARD FRP	P-199	BRIGHT WHITE	.090" THICK X 4 X 8 PANELS	PROVIDE MARLITE CORNER GUARDS AT ALL OUTSIDE CORNERS IN KITCHEN AREAS, U.N.O.
G-2	WALL TILE GROUT	MAPEI	KERACOLOR U WITH GROUT MAXIMIZER LATEX ADDITIVE	UNSANDED	09/GRAY		T-1 SERIES, T-2, T-5, T-6
PT-1B	PRIMARY INTERIOR WALL PAINT	SHERWIN WILLIAMS	PRO MAR 200 ZERO VOC PAINT	SW-7011	NATURAL CHOICE		
PT-2	ACCENT INTERIOR WALL PAINT	SHERWIN WILLIAMS	PRO MAR 200 ZERO VOC PAINT	SW-7514	FOOTHILLS		FINISH: EGGSHELL
PT-3B	ACCENT INTERIOR WALL PAINT	SHERWIN WILLIAMS	PRO MAR 200 ZERO VOC PAINT	SW-7600	BOLERO		
PT-4	INTERIOR DOOR FRAME PAINT	SHERWIN WILLIAMS	PRO MAR 200 ZERO VOC PAINT	SW-7020	BLACK FOX		FINISH: SEMI-GLOSS ON DOOR FRAMES, SATIN ON WALLS
PT-5B	INTERIOR WALL PAINT	SHERWIN WILLIAMS	PRO MAR 200 ZERO VOC PAINT	SW-7031	MEGA GRIEGE		FINISH: SEMI-GLOSS ON DOOR FRAMES, SATIN ON WALLS
PT-6	INTERIOR WALL PAINT	SHERWIN WILLIAMS	PRO MAR 200 ZERO VOC PAINT	SW-7013	IVORY LACE		FINISH: EGGSHELL
PT-8B	INTERIOR WALL PAINT	SHERWIN WILLIAMS	PRO MAR 200 ZERO VOC PAINT	SW-7633	TAUPE TONE		GROUT: G2, JOINT WIDTH: 1/8"
T-1A	SUBWAY WALL TILE	CREATIVE MATERIALS CORPORATION	CMC BONE		BONE	4-1/4" X 8-1/2"	GROUT: G2, JOINT WIDTH: 1/8"
T-1D	SUBWAY WALL TILE - BULLNOSE	CREATIVE MATERIALS CORPORATION			BONE	4-1/4" X 4-1/4"	GROUT: G2, JOINT WIDTH: 1/8"
T-1E	SUBWAY WALL TILE - BULLNOSE (4" SIDE)	CREATIVE MATERIALS CORPORATION			BONE	4-1/4" X 8-1/2"	GROUT: G2, JOINT WIDTH: 1/8"
T-1F	SUBWAY WALL TILE - BULLNOSE (8" SIDE)	CREATIVE MATERIALS CORPORATION			BONE	4-1/4" X 8-1/2"	GROUT: G2, JOINT WIDTH: 1/8"
T-2	STAINLESS STEEL WALL TILE	CREATIVE MATERIALS CORPORATION	VOGUE RED		VOGUE STAINLESS STEEL		GROUT: G2, JOINT WIDTH: 1/8"
T-6	RED PENNY TILE	CREATIVE MATERIALS CORPORATION					GROUT: G2, JOINT WIDTH: 1/8"
WD-1	WHITE OAK BOARDS	SKYLAR MORGAN	5" W NATURAL WHITE OAK BOARDS, CUSTOM CHARACTER GRADE		WHITE OAK STAINED GRIFFIN LIGHT WITH GLAZE		FINISH: OILED OR WATERLOX WITH BLACK EPOXY FILLED KNOTHOLES
WD-3	WAINSCOTING	CLAYTON FIXTURE	1/4" PLYWOOD (WHITE OAK, PLAIN CUT LAUAN CORE W/ METAL TRIM)				SEE DWGS & CLAYTON FIXTURE SHOPS, MUST BE ORDERED THROUGH CLAYTON FIXTURES
05. MISCELLANEOUS FINISHES							
MT-1	POWDERCOAT METAL FINISH	ALPHA COATING TECHNOLOGIES INC	POWDERCOAT	T1-7060	TRISMOKE		MUST BE ORDERED THROUGH CLAYTON FIXTURES
PL-1	PLASTIC LAMINATE	WILSONART	CONTRACT COLLECTION	D-96	SHADOW		FINISH: CUSTOM #81
PL-2	PLASTIC LAMINATE	WILSONART	CONTRACT COLLECTION	D-96	SHADOW		
PNL-1	HARDIE PANEL	JAMES HARDIE BUILDING PRODUCTS, INC.	NON-COMBUSTIBLE FIBER-CEMENT PANELS (SMOOTH NOT WOOD GRAIN)		PT-1B (U.N.O.)		4" FASCIA, DARK BRONZE TO MATCH STOREFRONT, ROLLEAS SKYLINE CLUTCH, (HEAT SEALED INTERNAL ROCK-HEM BARS), 110LB STAINLESS STEEL ROLLEAS CHAIN. CHAIN TO BE LOCATED AT JAMB ONLY, NOT IN CENTER OF WINDOW.
RS-1	ROLLER SHADE	PHIFER	SHEARWEAVE 4000 U61		ECO/ GREYSTONE		LOCATED BEHIND KITCHEN EXHAUST HOODS, RE: ELEVATIONS
S-1	STAINLESS STEEL WALL PANELS		18 GAUGE STAINLESS STEEL PANELS, BRUSHED #4 MATTE FINISH	GRADE 304			RESTROOM VANITY TOP, REFER TO DRAWINGS
SS-1	SOLID SURFACE	AVONITE	STUDIO COLLECTION	C1-1800	CFA MARBLE		RESTROOM VANITY TOP, REFER TO DRAWINGS
SS-2	SOLID SURFACE	AVONITE	FOUNDATIONS MINERALS COLLECTION	PT-9125	BLACK CORAL		RESTROOM VANITY TOP, REFER TO DRAWINGS
SS-3	SOLID SURFACE	AVONITE	FOUNDATIONS MINERALS COLLECTION		WHITE		COUNTERTOP, REFER TO CLAYTON FIXTURE SHOPS
SS-4	SOLID SURFACE	AVONITE	FOUNDATIONS MINERALS COLLECTION	F1-9065	ARTICA		
TR-1	TRIM	BLANKE	EDGE PROTECTOR TRIM	354-280-0625	STAINLESS STEEL		

FINISH PLAN GENERAL NOTES

- RE: PLUMBING FOR FLOOR DRAIN ELEVATIONS. WHERE FLOOR DRAINS ARE BELOW FINISH FLOOR ELEVATION, SLOPE FINISH FLOOR TOWARDS DRAINS AT 1/50 MAX.
- PULL FLOOR AND WALL TILE FROM MULTIPLE BOXES TO ENSURE TILE COLOR VARIATION IN PUBLIC AREAS.
- PROVIDE FRACTURE MEMBRANE/ SLIP SHEET AT ALL CONTROL AND EXPANSION JOINTS TO ALLOW TILE TO MOVE.
- ALL DINING AREA DRYWALL TO RECEIVE LEVEL 4 FINISH.
- WRAP ALL EXPOSED PORTIONS OF CONCRETE CURBS WITH TILE BASE TO MATCH TILE BASE SCHEDULED IN RESPECTIVE ROOM AREA.
- PROVIDE CG-3 AROUND PERIMETER OF ALL KITCHEN WINDOWS.

FINISH PLAN KEYNOTES - LRG

- RAISED CONCRETE CURB. COORDINATE DIMENSIONS WITH OWNER SHOP DRAWINGS.
- FLOORING BY PLAYGROUND INSTALLER.
- RECESSED FLOOR - RE: STRUCTURAL.
- THRESHOLD SET IN BED OF MASTIC.
- START WITH FULL LENGTH TILE AT CORNER, OR OFFSET FROM CORNER AS SHOWN.
- CORE DRILL SLAB LOCATION. RE: FURNITURE PLANS.
- RE: OFFICE DOOR THRESHOLD DETAIL.

LEGEND

