




C:\2639 Jack's - Olive Branch, MS\1_Dwg\1_Current BIM-CAD\A2.3.dwg - zsartain

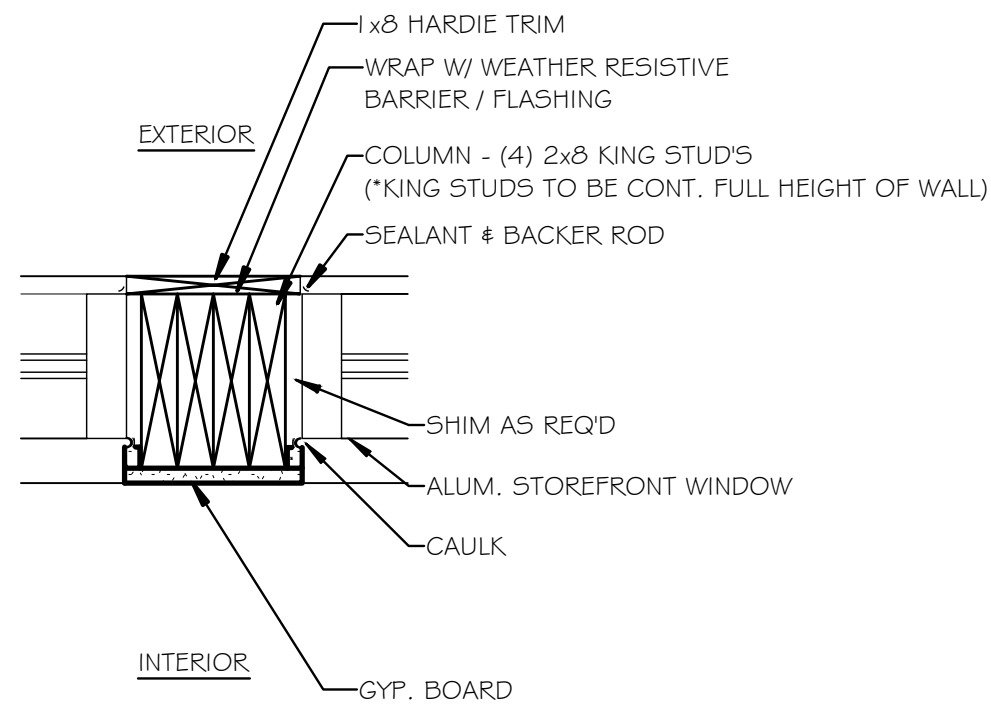



1 CLERESTORY POST DETAIL
SCALE : 1-1/2" = 1'-0"

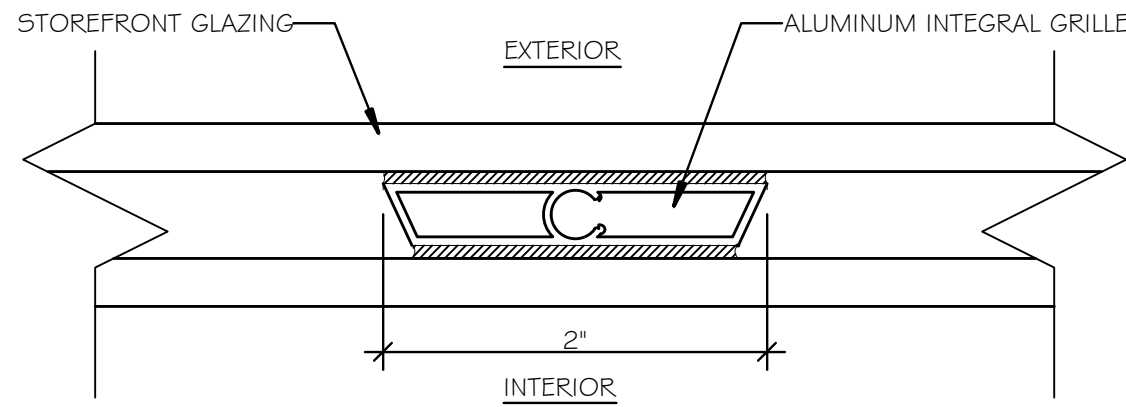

2 INTEGRAL GRILLE DETAIL
SCALE : 1'-0" = 1'-0"

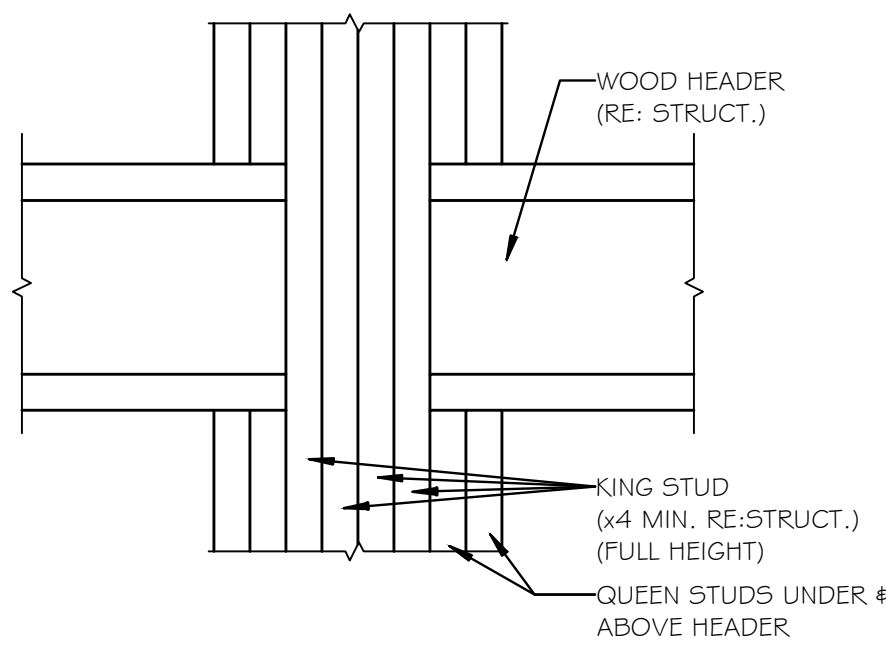

3 HEADER KING STUD DETAIL
SCALE : 1-1/2" = 1'-0"

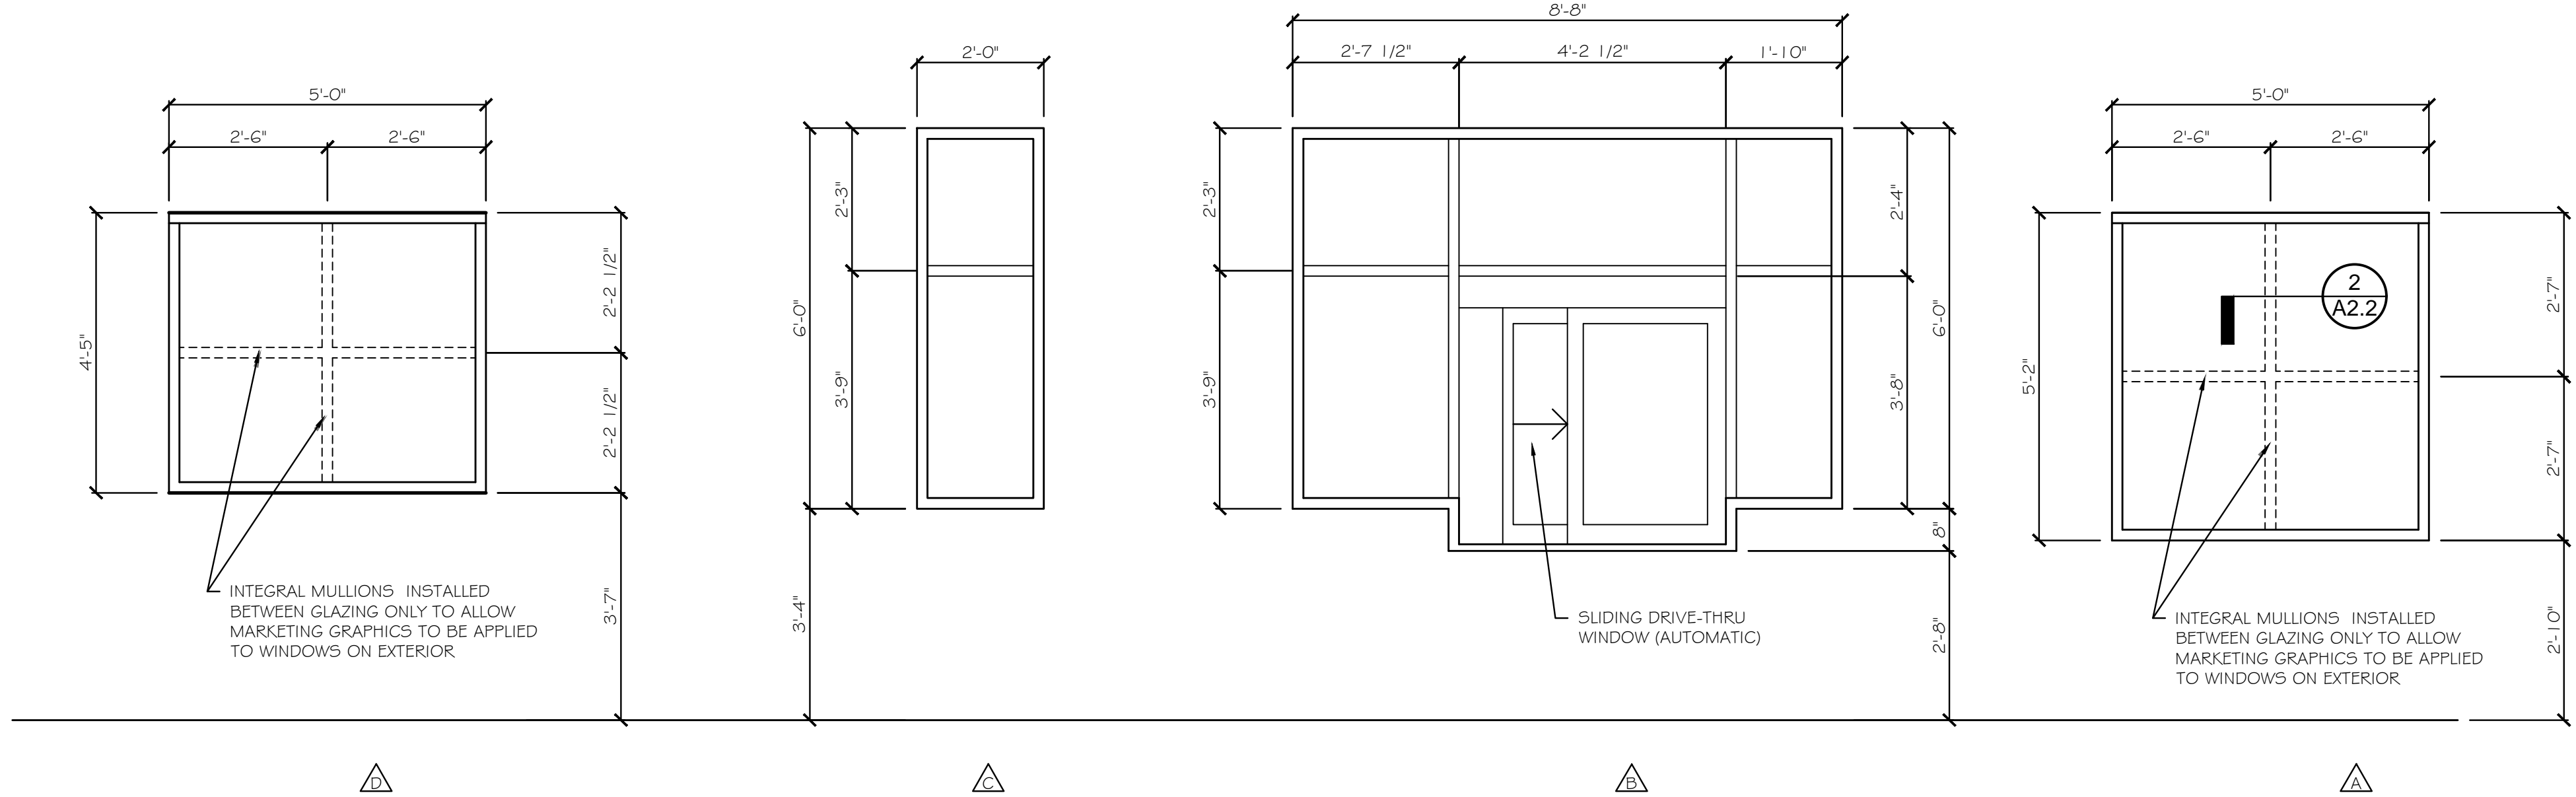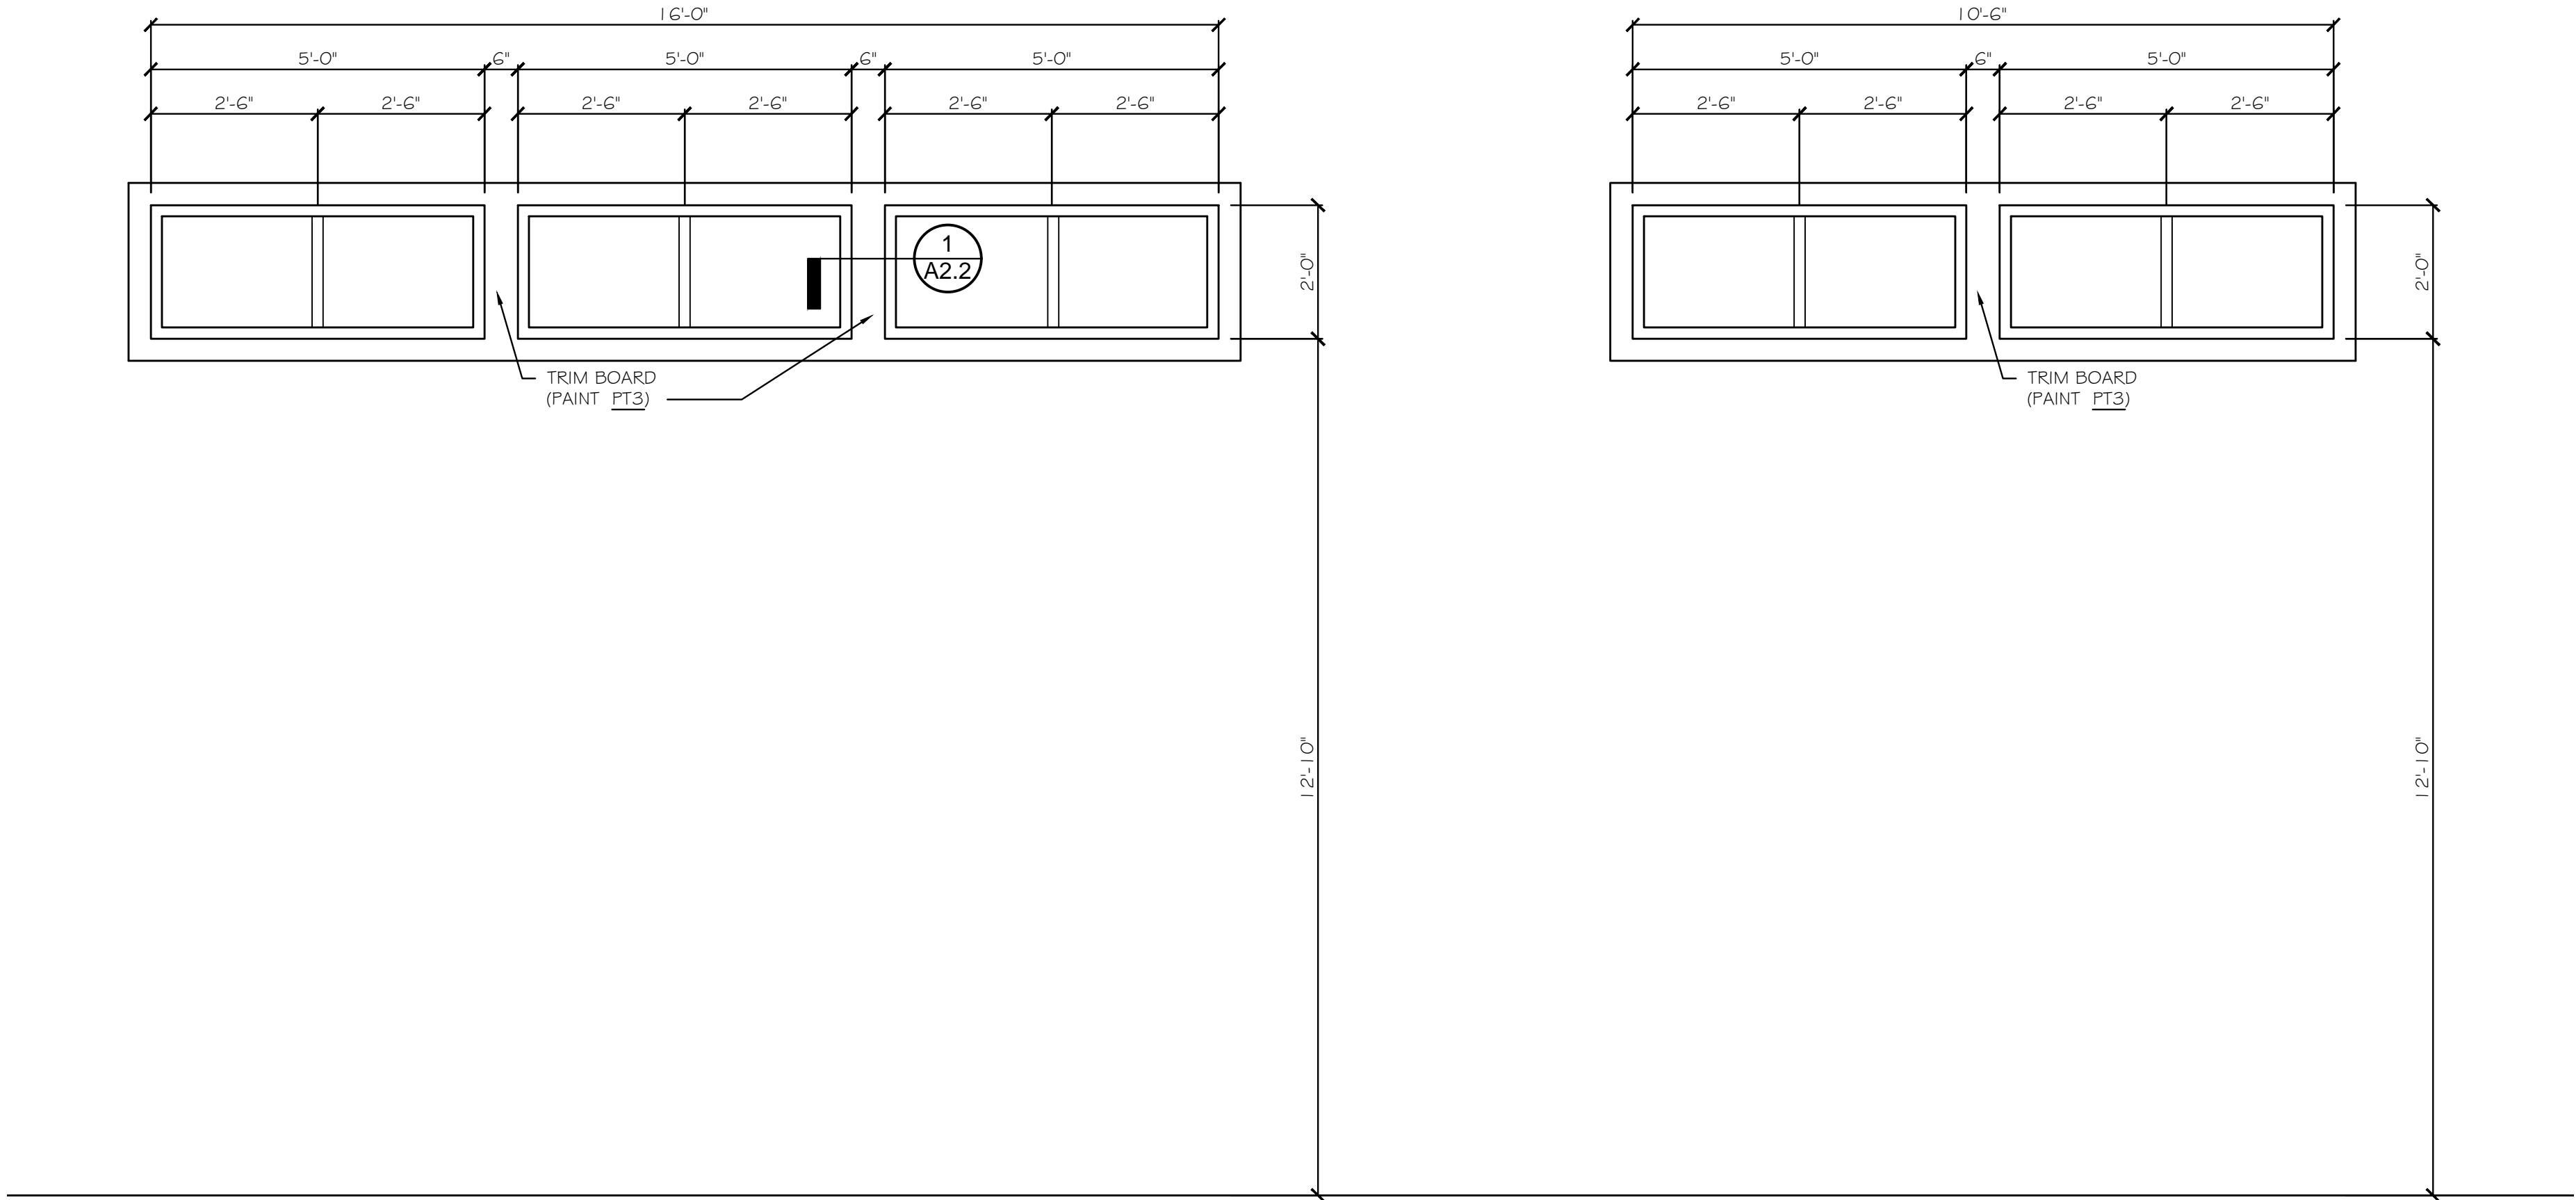

NOTE:
ALL GLAZING TO BE 1" INSULATED & TINTED (DARK BRONZE) BLACK FRAME (GLASS TO BE TEMPERED WHERE REQUIRED BY CODE).

WINDOW SCHEDULE

SCALE: 1/2" = 1'-0"



PERMIT ISSUE

No.	Description	Date

Jack's Family Restaurants
Southern Charm (SC-68)
OLIVE BRANCH, MISSISSIPPI

WINDOW SCHEDULE

RODNEY L. SARTAIN - ARCHITECT

OFFICE: (205) 879-5458
FAX: (205) 879-5460
EMAIL: rls@rlsdesigngroup.com

1909 COURTNEY DR.
HOMEWOOD, ALABAMA 35209

A2.3