


30

27

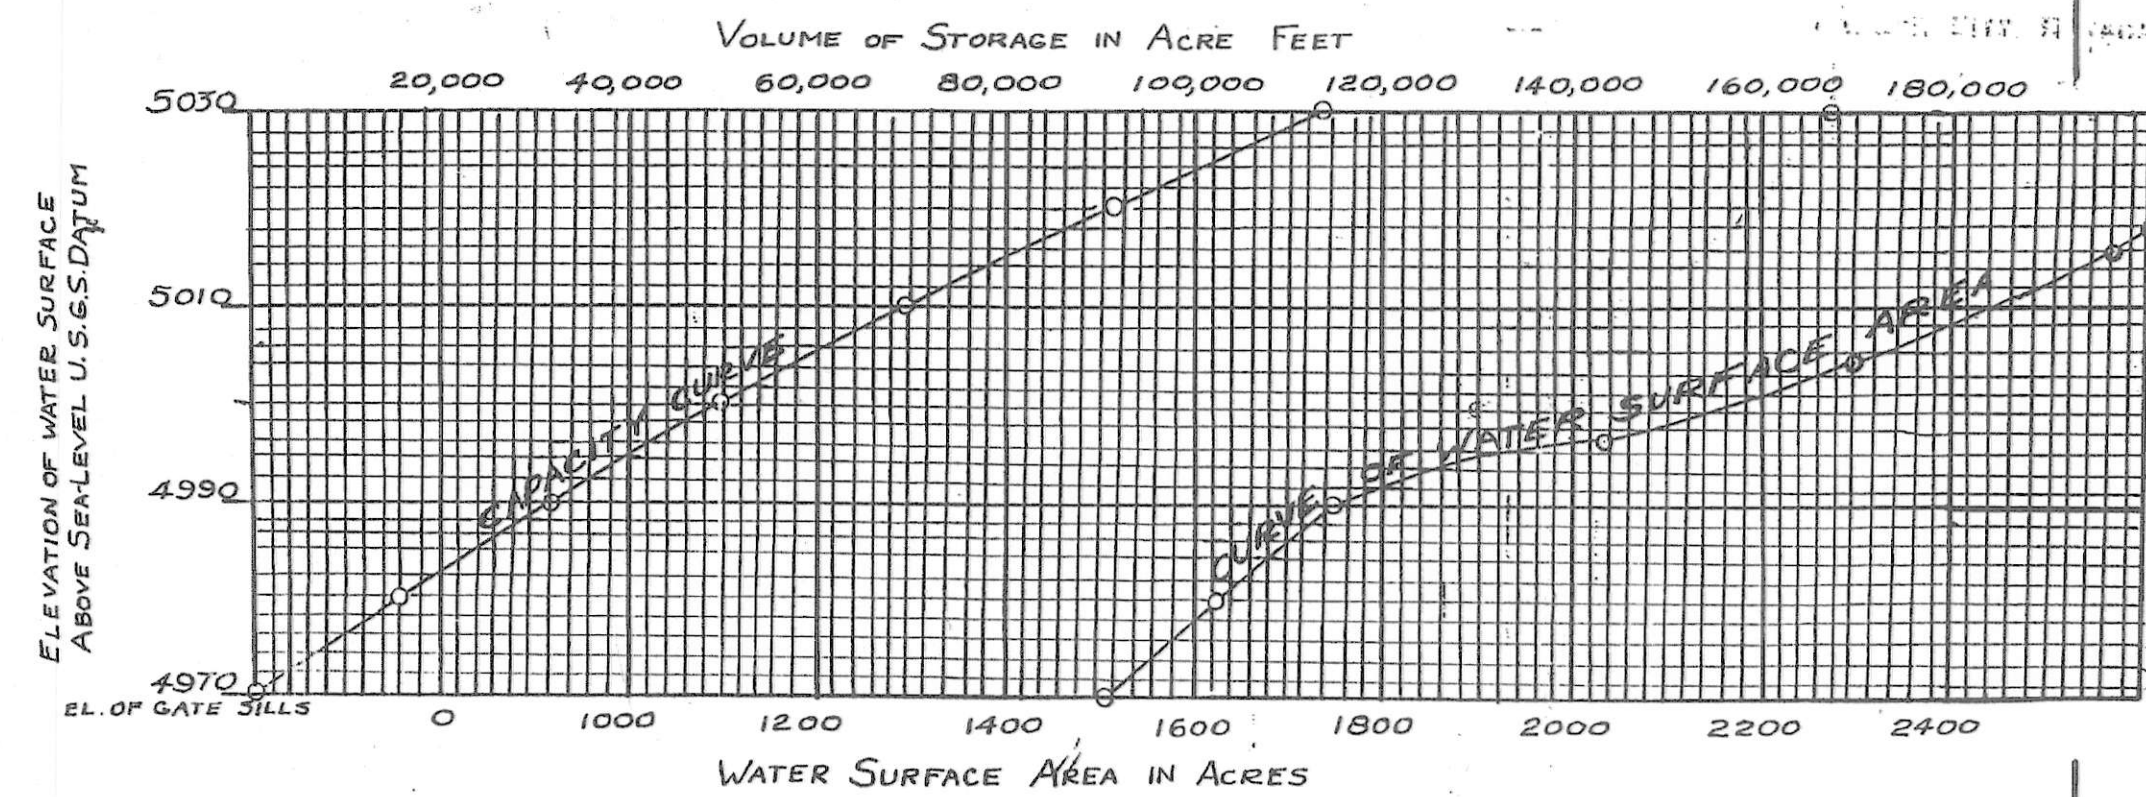

State of Nevada
County of Esmeralda

W. A. Pray, being duly sworn, says he is the Engineer of the Walker River Irrigation District; That the survey of said District's reservoir, described as follows; being that reservoir site known as Topaz (Alkali) Lake, situated partly in the State of Nevada and partly in the State of California, and more particularly described and shown on the accompanying map, and submerging a portion of Sections 28, 29, 32, 33, and 34, T10N, R22E; Section 5, and a portion of Sections 4, 9 and 10; T9N, R22E, M.D.B. and M, State of Nevada; and portions of Sections 26 and 36, and portions of sections 27, 34 and 35; T10N, R22E; and portions of sections 1, 2 and 3; T9N, R22E; and a portion of section 6, T9N, R23E, M.D.B. and M, State of California, containing 2296.5 acres, was made by him as Engineer of the District, and under its authority commenced on the 28th day of October, 1939 and ending on the 25th day of November, 1939 and that the survey of the said reservoir accurately represents a level line, which is the proposed high water line of the said reservoir, and that such survey is accurately represented upon this map and by the accompanying field notes, and no lake or lake bed, stream or stream bed, is used for the said reservoir except as shown on this map, and that the initial point of the survey is a point at the south east corner of the reservoir, at an elevation of 5005 ft., whence the 1/4 sec. cor. between Sections 1 and 2, T9N, R22E, M.D.B. and M, State of California, bears N91°18'W, 5900.7 ft.

W. A. Pray
Engineer


Subscribed and sworn to before me this 1st day of Dec., 1939.

Georgia Newman
Notary Public

I, George Parker, do hereby certify that I am President of the Board of Directors of the Walker River Irrigation District, a public corporation organized and existing under and by virtue of that Act of the Legislature of the State of Nevada, known as "The Nevada Irrigation District Act", approved March 19, 1919 (Session Laws of Nevada, 1919, Pg. 84, Chap. 64), that W. A. Pray, who subscribed the accompanying affidavit is the Engineer of the said District; that the survey of the said reservoir as accurately represented on this map and by the accompanying field notes, was made under authority of the District; that the District is duly authorized by its articles of incorporation to construct the said reservoir upon the location shown upon this map; that the said reservoir as represented on this map and by said field notes was adopted by the District, by resolution of its Board of Directors, on the 11th day of February, 1941, as the definite location of the said reservoir described as follows; being that reservoir site known as Topaz (Alkali) Lake, situated partly in the State of Nevada and partly in the State of California, and more particularly described and shown on the accompanying map, and that no lake or lake bed, stream or stream bed is used for the said reservoir, except as shown on this map; and that this map has been prepared to be filed for the approval of the Secretary of the Interior, in order that the District may obtain the benefits of Sections 19 to 21 inclusive, of the Act of Congress Approved March 3, 1891, entitled "An act to repeal timber-culture laws and for other purposes," and Section 2 of the Act approved May 11, 1898; and I further certify that the right of way herein described is desired for the main purpose of irrigation.

George Parker
President of the Board of Directors of the
Walker River Irrigation District

Col. M. J. D. District Seal
Secretary

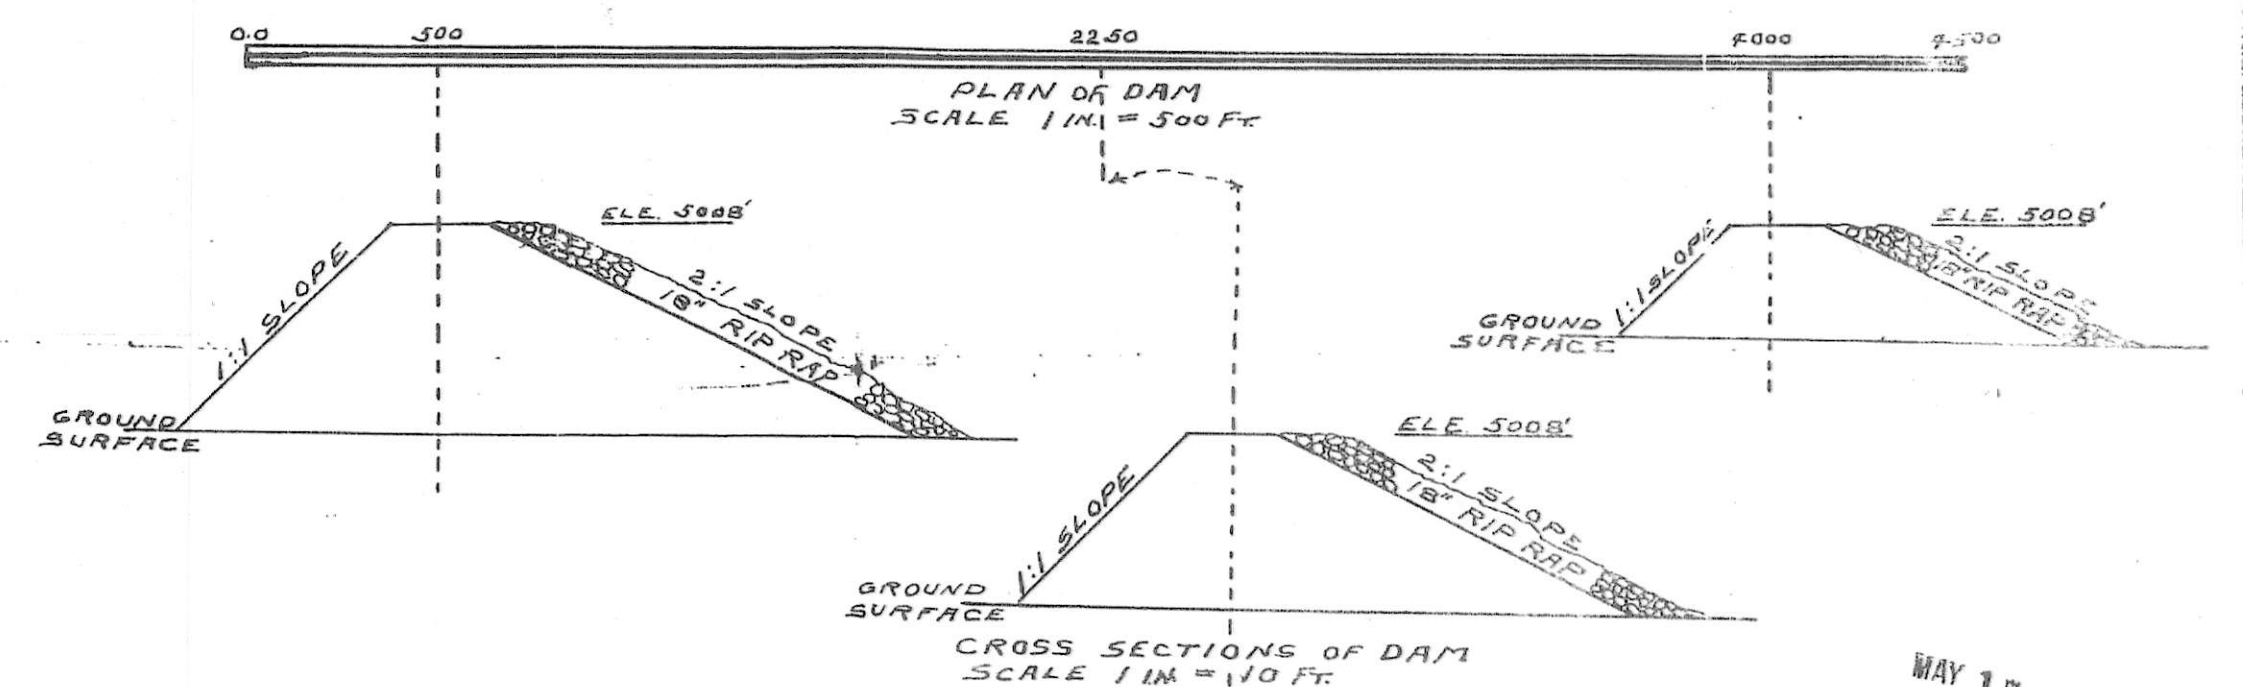

DEPARTMENT OF THE INTERIOR

Pursuant to the provisions of the act of March 3, 1891 (26 Stat. 1095), and section 2 of the act of May 11, 1898 (30 Stat. 404), this map is approved subject to all existing rights; but reserving rights-of-way for ditches or canals constructed by authority of the United States; further, the relinquishment of the original right-of-way approved May 3, 1922, to the extent superseded by the amended location, is hereby accepted.

Assistant Secretary

WALKER RIVER IRRIGATION DISTRICT TOPAZ (ALKALI) LAKE STORAGE PROJECT MAP OF RESERVOIR SITE

SHOWING AREAS TO BE SUBMERGED WITH SHORE LINE AT
5005.0 FEET ELEV.

SCALE 1 INCH = 1000 FT.

RECEIVED
U.S. LAND OFF.

From Bill Denny

APR 1 1940