



PARCEL MAP NO. 2707 AND
CONDOMINIUM PLAN

YARROW CONDOMINIUMS


PORTION OF SW 1/4 SEC. 22, T.10N, R.17E, M.D.M.

BEING A RESUBDIVISION OF
LOT 140 KIRKWOOD MEADOWS UNIT NO. 2
BOOK 3 OF SUBDIVISION MAPS, AT PAGE 91
AMADOR COUNTY, CALIFORNIA


APRIL 2006

SHEET 8 OF 9


CHARLES A. AND SHIRLEY A. BALLANTYNE
DEED REF. 2004-004925

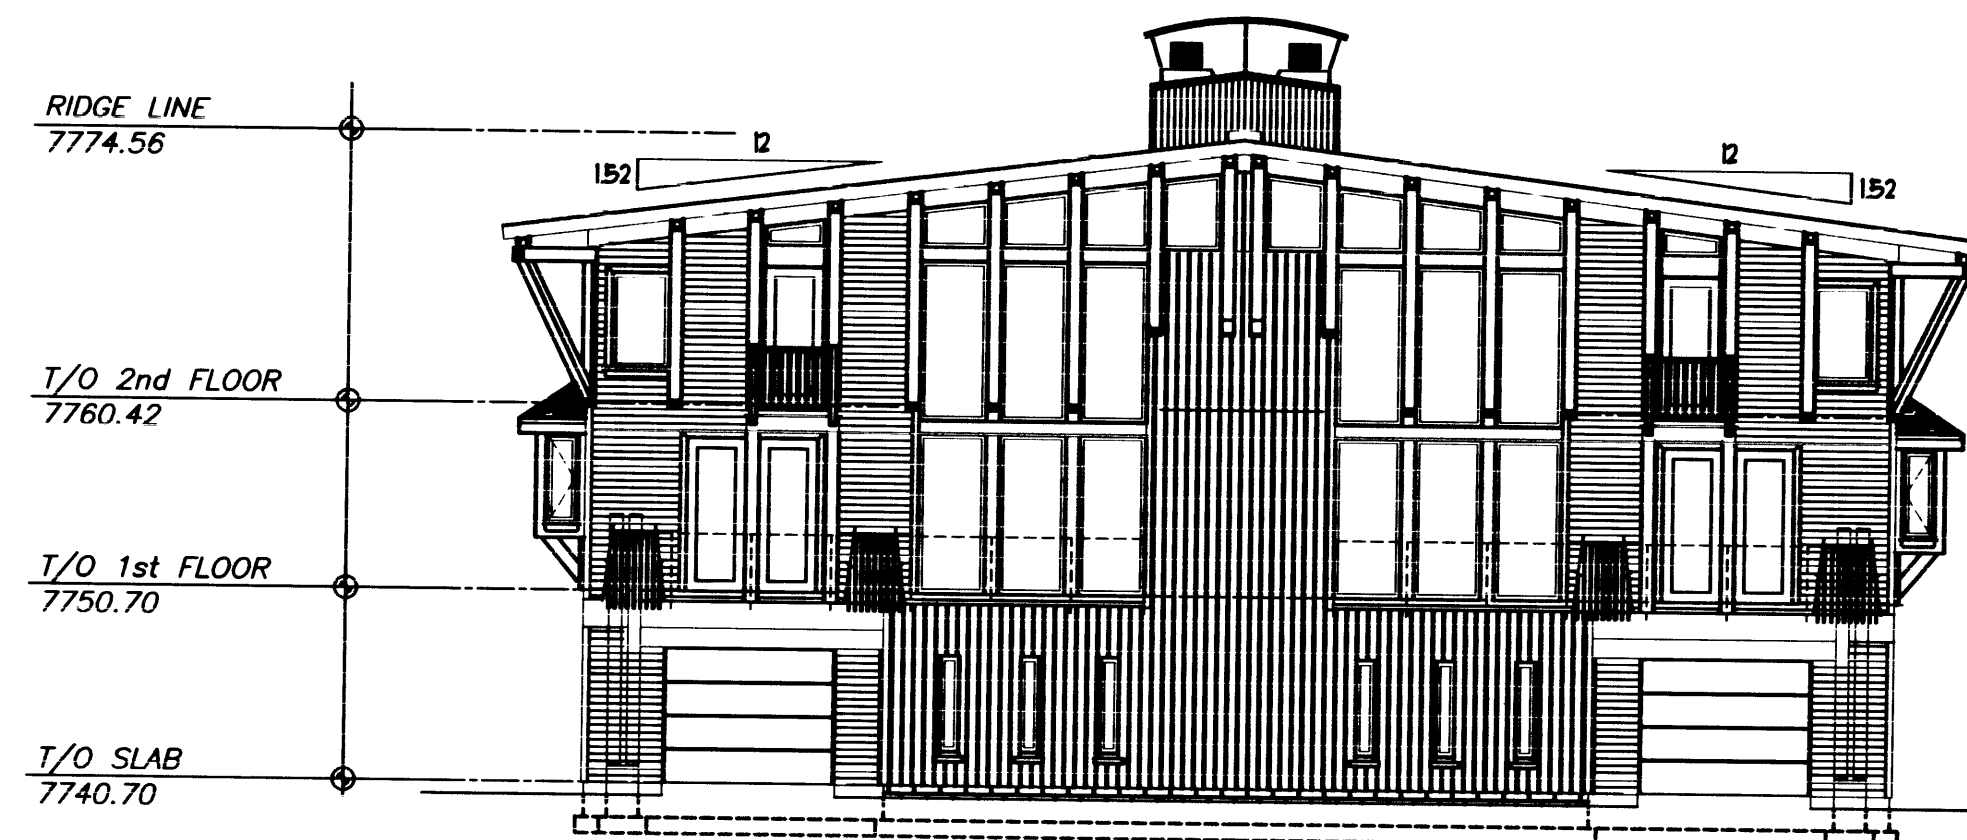

FRONT ELEVATION
1" = 10'

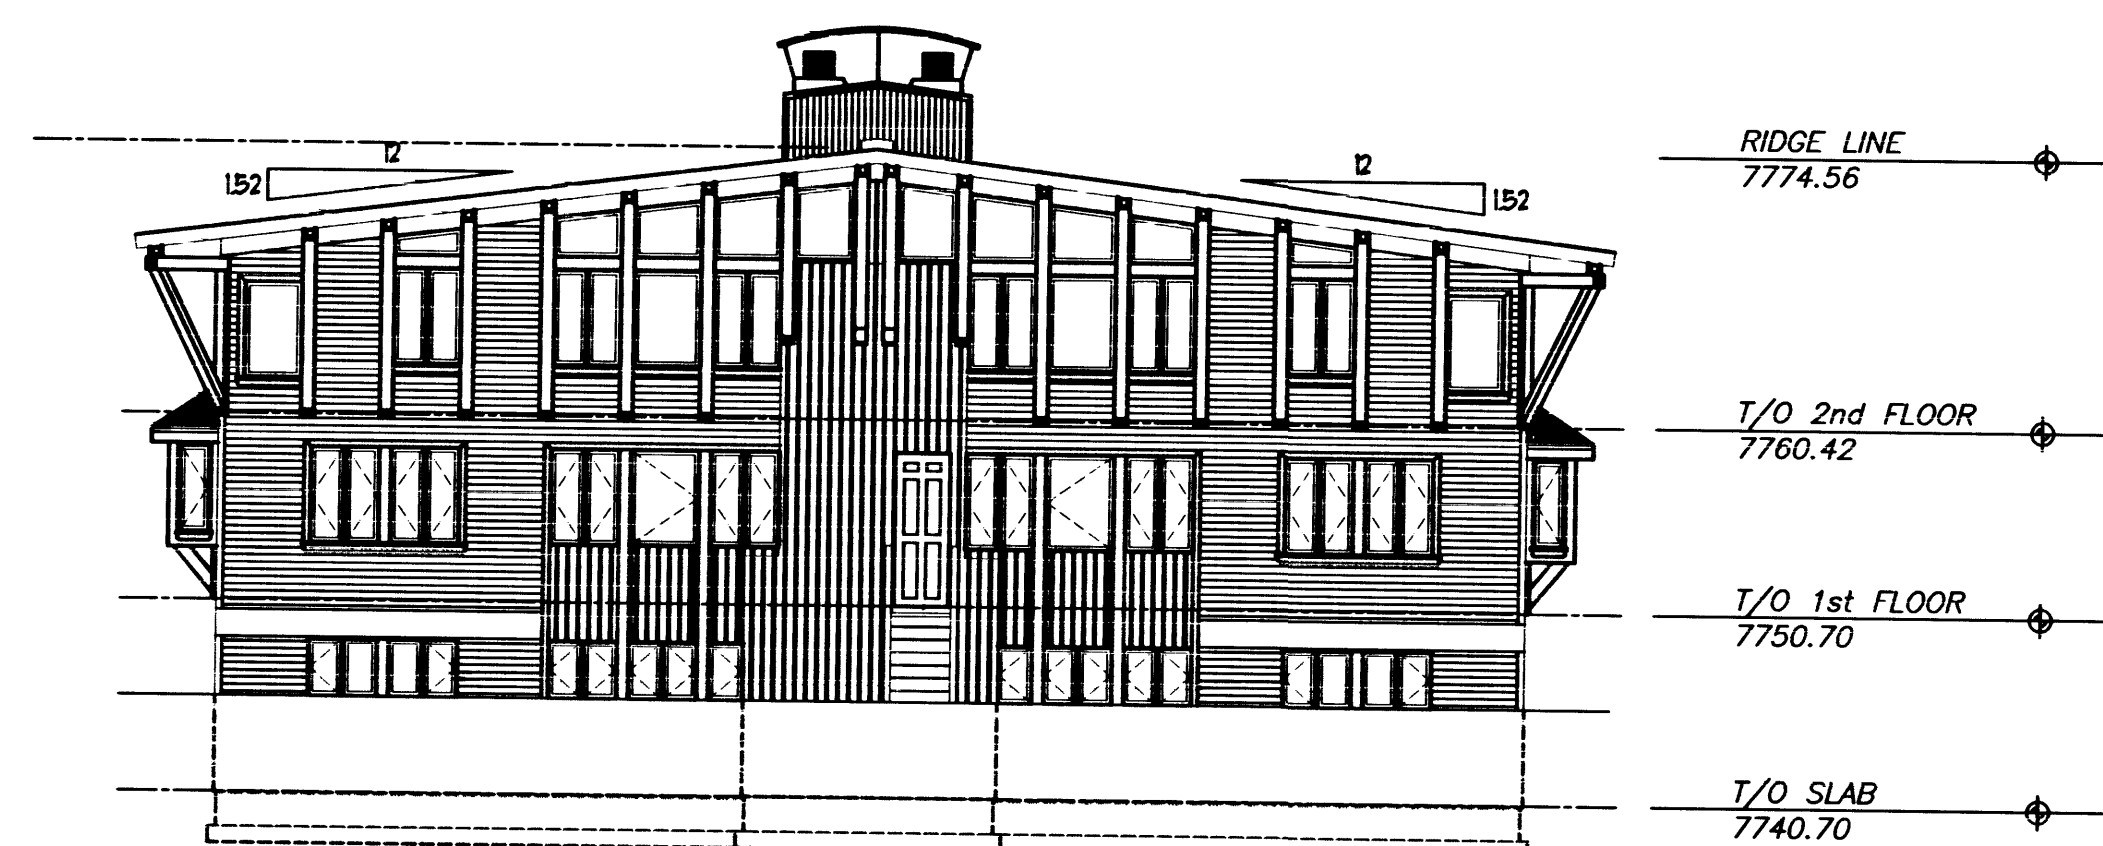

REAR ELEVATION
1" = 10'

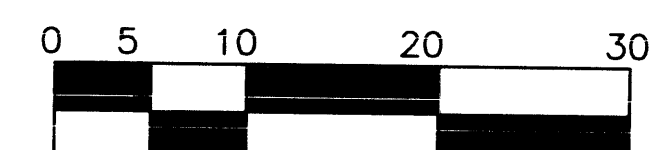

• ELEVATIONS •

SHEET 8 OF 9

58 M106